

Finca Bellavista

Tree House Concept Plans

Client: Crested Beauty, S.A.- Matt Hogan

Prepared By: Blue Forest Limited


Date: Thursday, 15 February 2007

Customer Ref: 4171




Finca Bellavista, Tree House Concept One. — Site Plan.

 <p>Bensfield Farm Beech Hill Wadhurst East Sussex TN5 6JR Great Britain. Tel: +44 (0)1892 782801 Fax: +44 (0) 1892 782912 www.blueforest.com</p>	Date: 15/02/2007
	Ref: 4171
	Name: Crested Beauty, S.A. Matt Hogan
	Address: Finca Bellavista
	Drawing Type: Plan
Drawing Ref: 1P1	
Designer: SC Scale: 1:50	

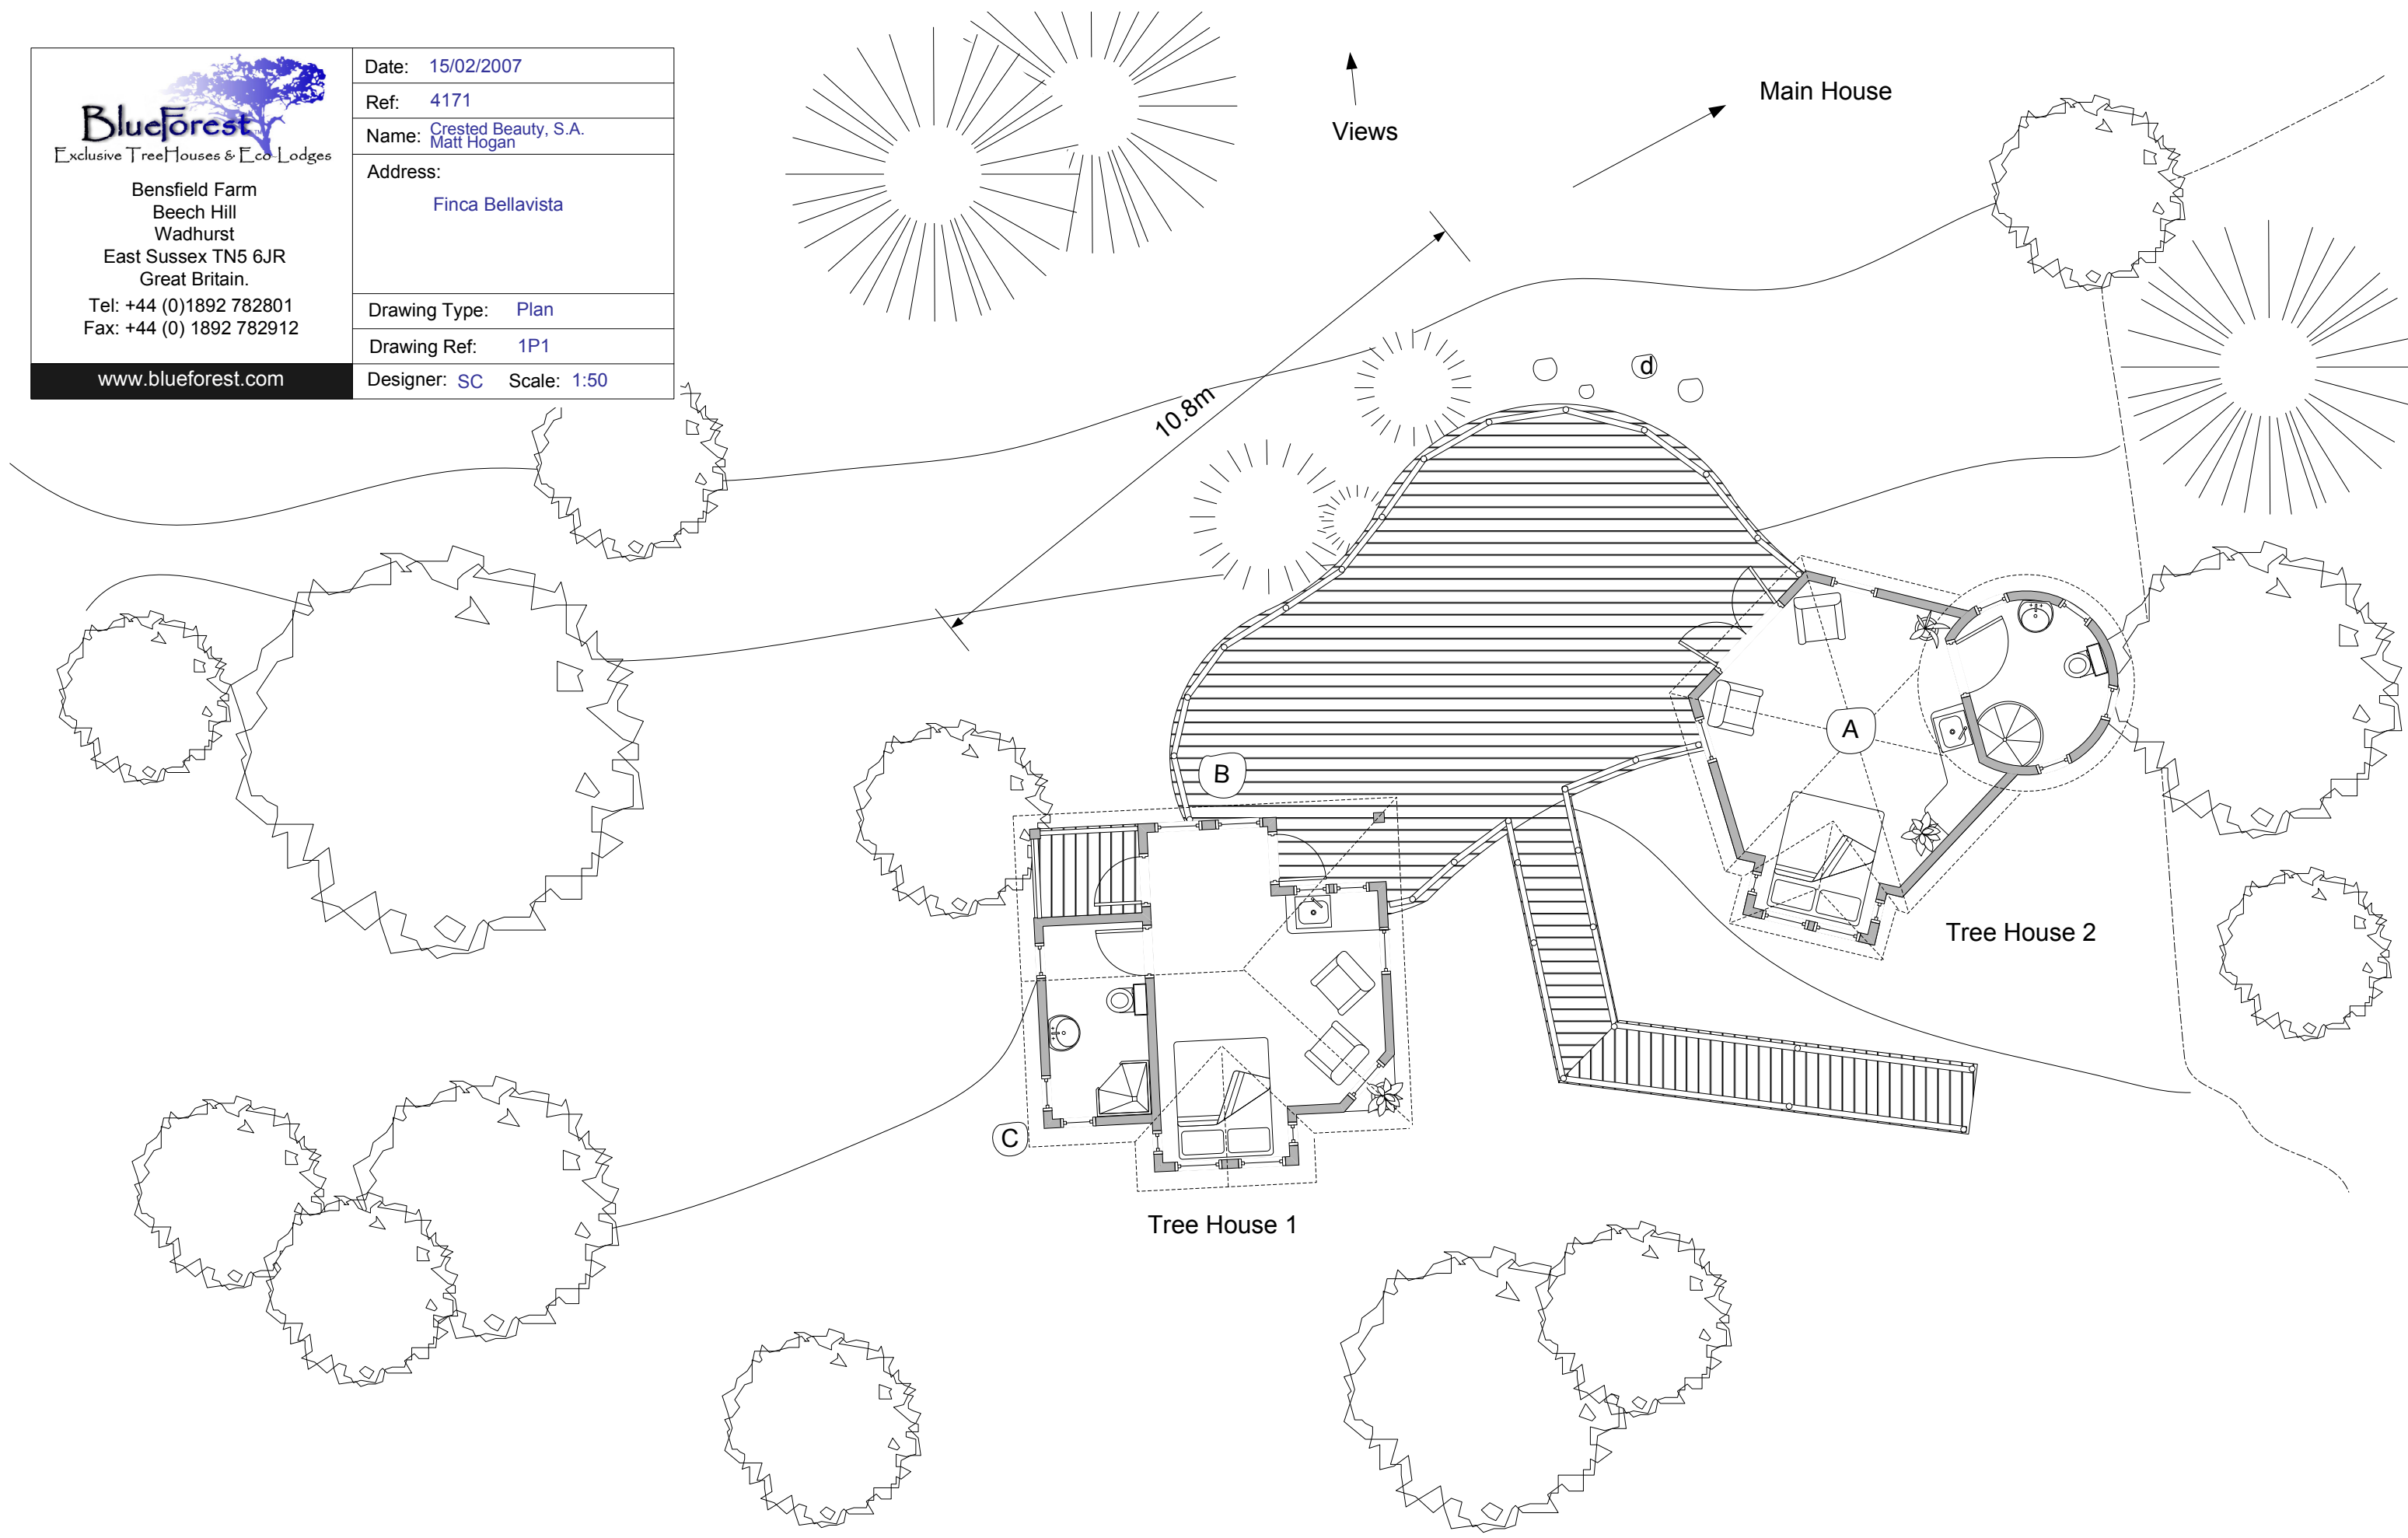


Finca Bellavista, Tree House Concept One. — Plan View.

 <p>BlueForest Exclusive Tree Houses & Eco-Lodges</p> <p>Bensfield Farm Beech Hill Wadhurst East Sussex TN5 6JR Great Britain. Tel: +44 (0)1892 782801 Fax: +44 (0) 1892 782912 www.blueforest.com</p>	Date: 15/02/2007
	Ref: 4171
	Name: Crested Beauty, S.A. Matt Hogan
	Address: Finca Bellavista
Drawing Type: Plan	
Drawing Ref: 1P2	
Designer: SC	Scale: 1:50

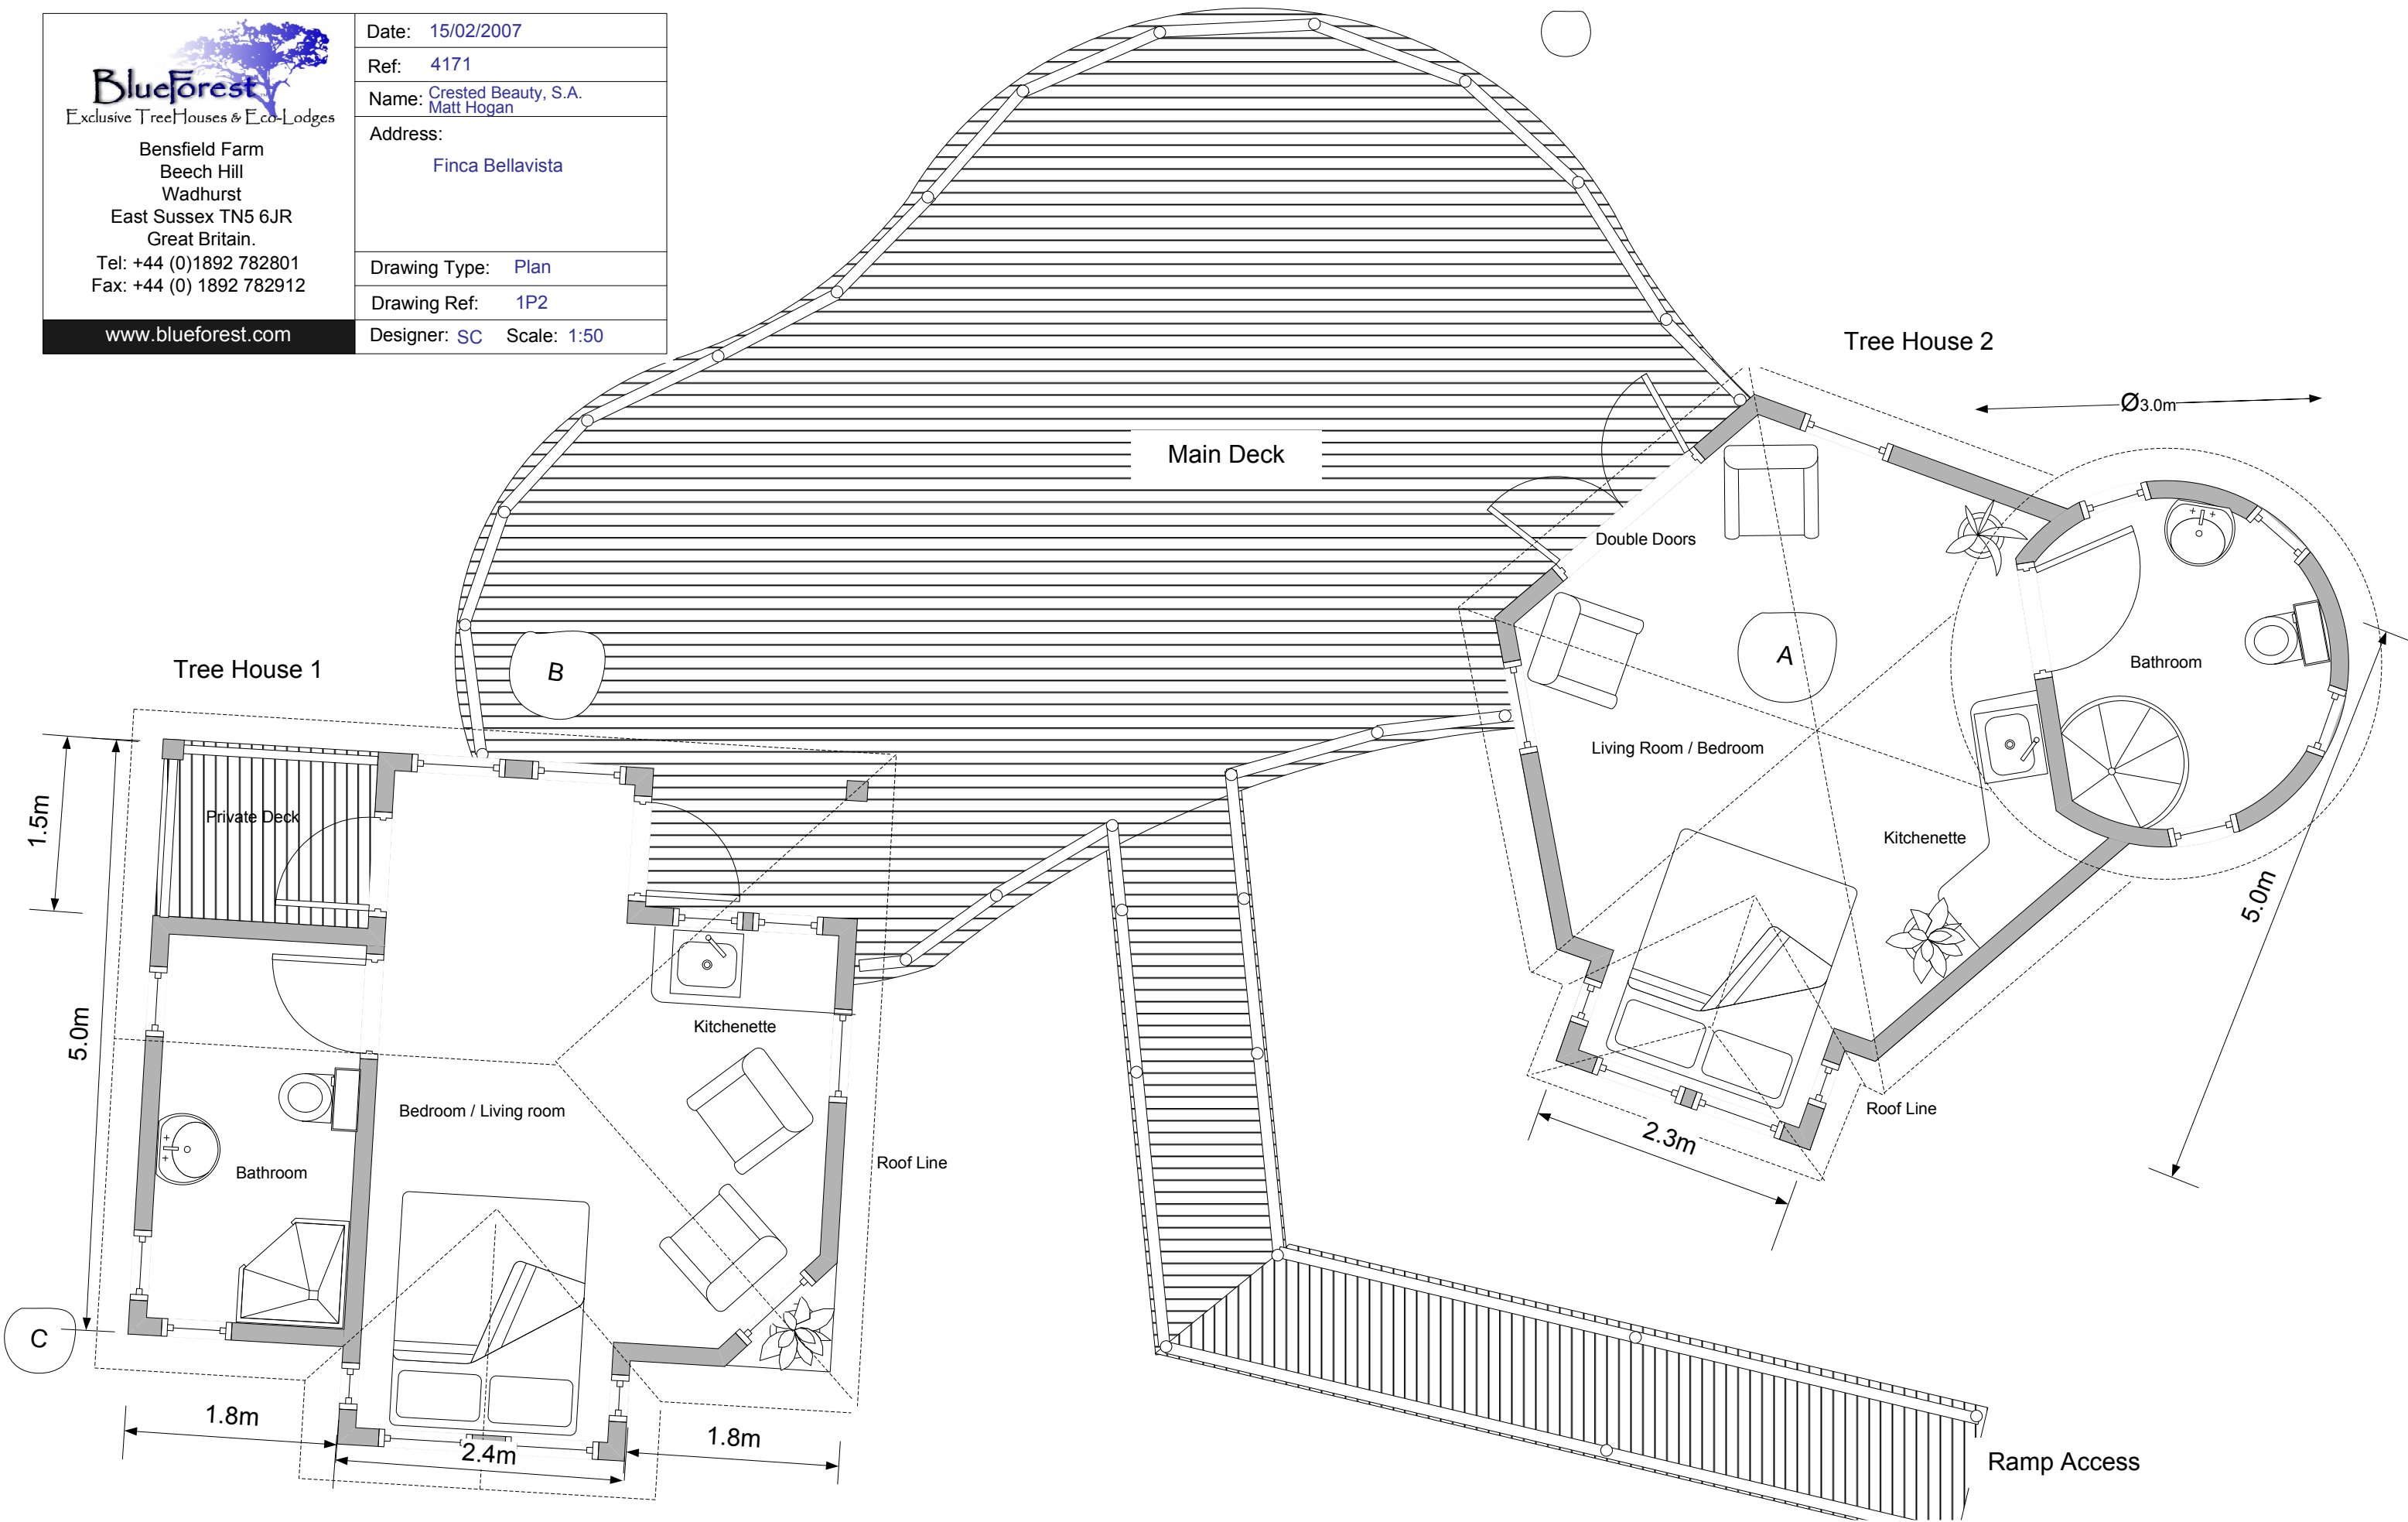

Finca Bellavista, Tree House Concept One. — Front Elevation.

 <p>Bensfield Farm Beech Hill Wadhurst East Sussex TN5 6JR Great Britain. Tel: +44 (0)1892 782801 Fax: +44 (0) 1892 782912 www.blueforest.com</p>	Date: 15/02/2007
	Ref: 4171
	Name: Crested Beauty, S.A. Matt Hogan
	Address: Finca Bellavista
	Drawing Type: Plan
Drawing Ref: 1E1	
Designer: SC	Scale: 1:50

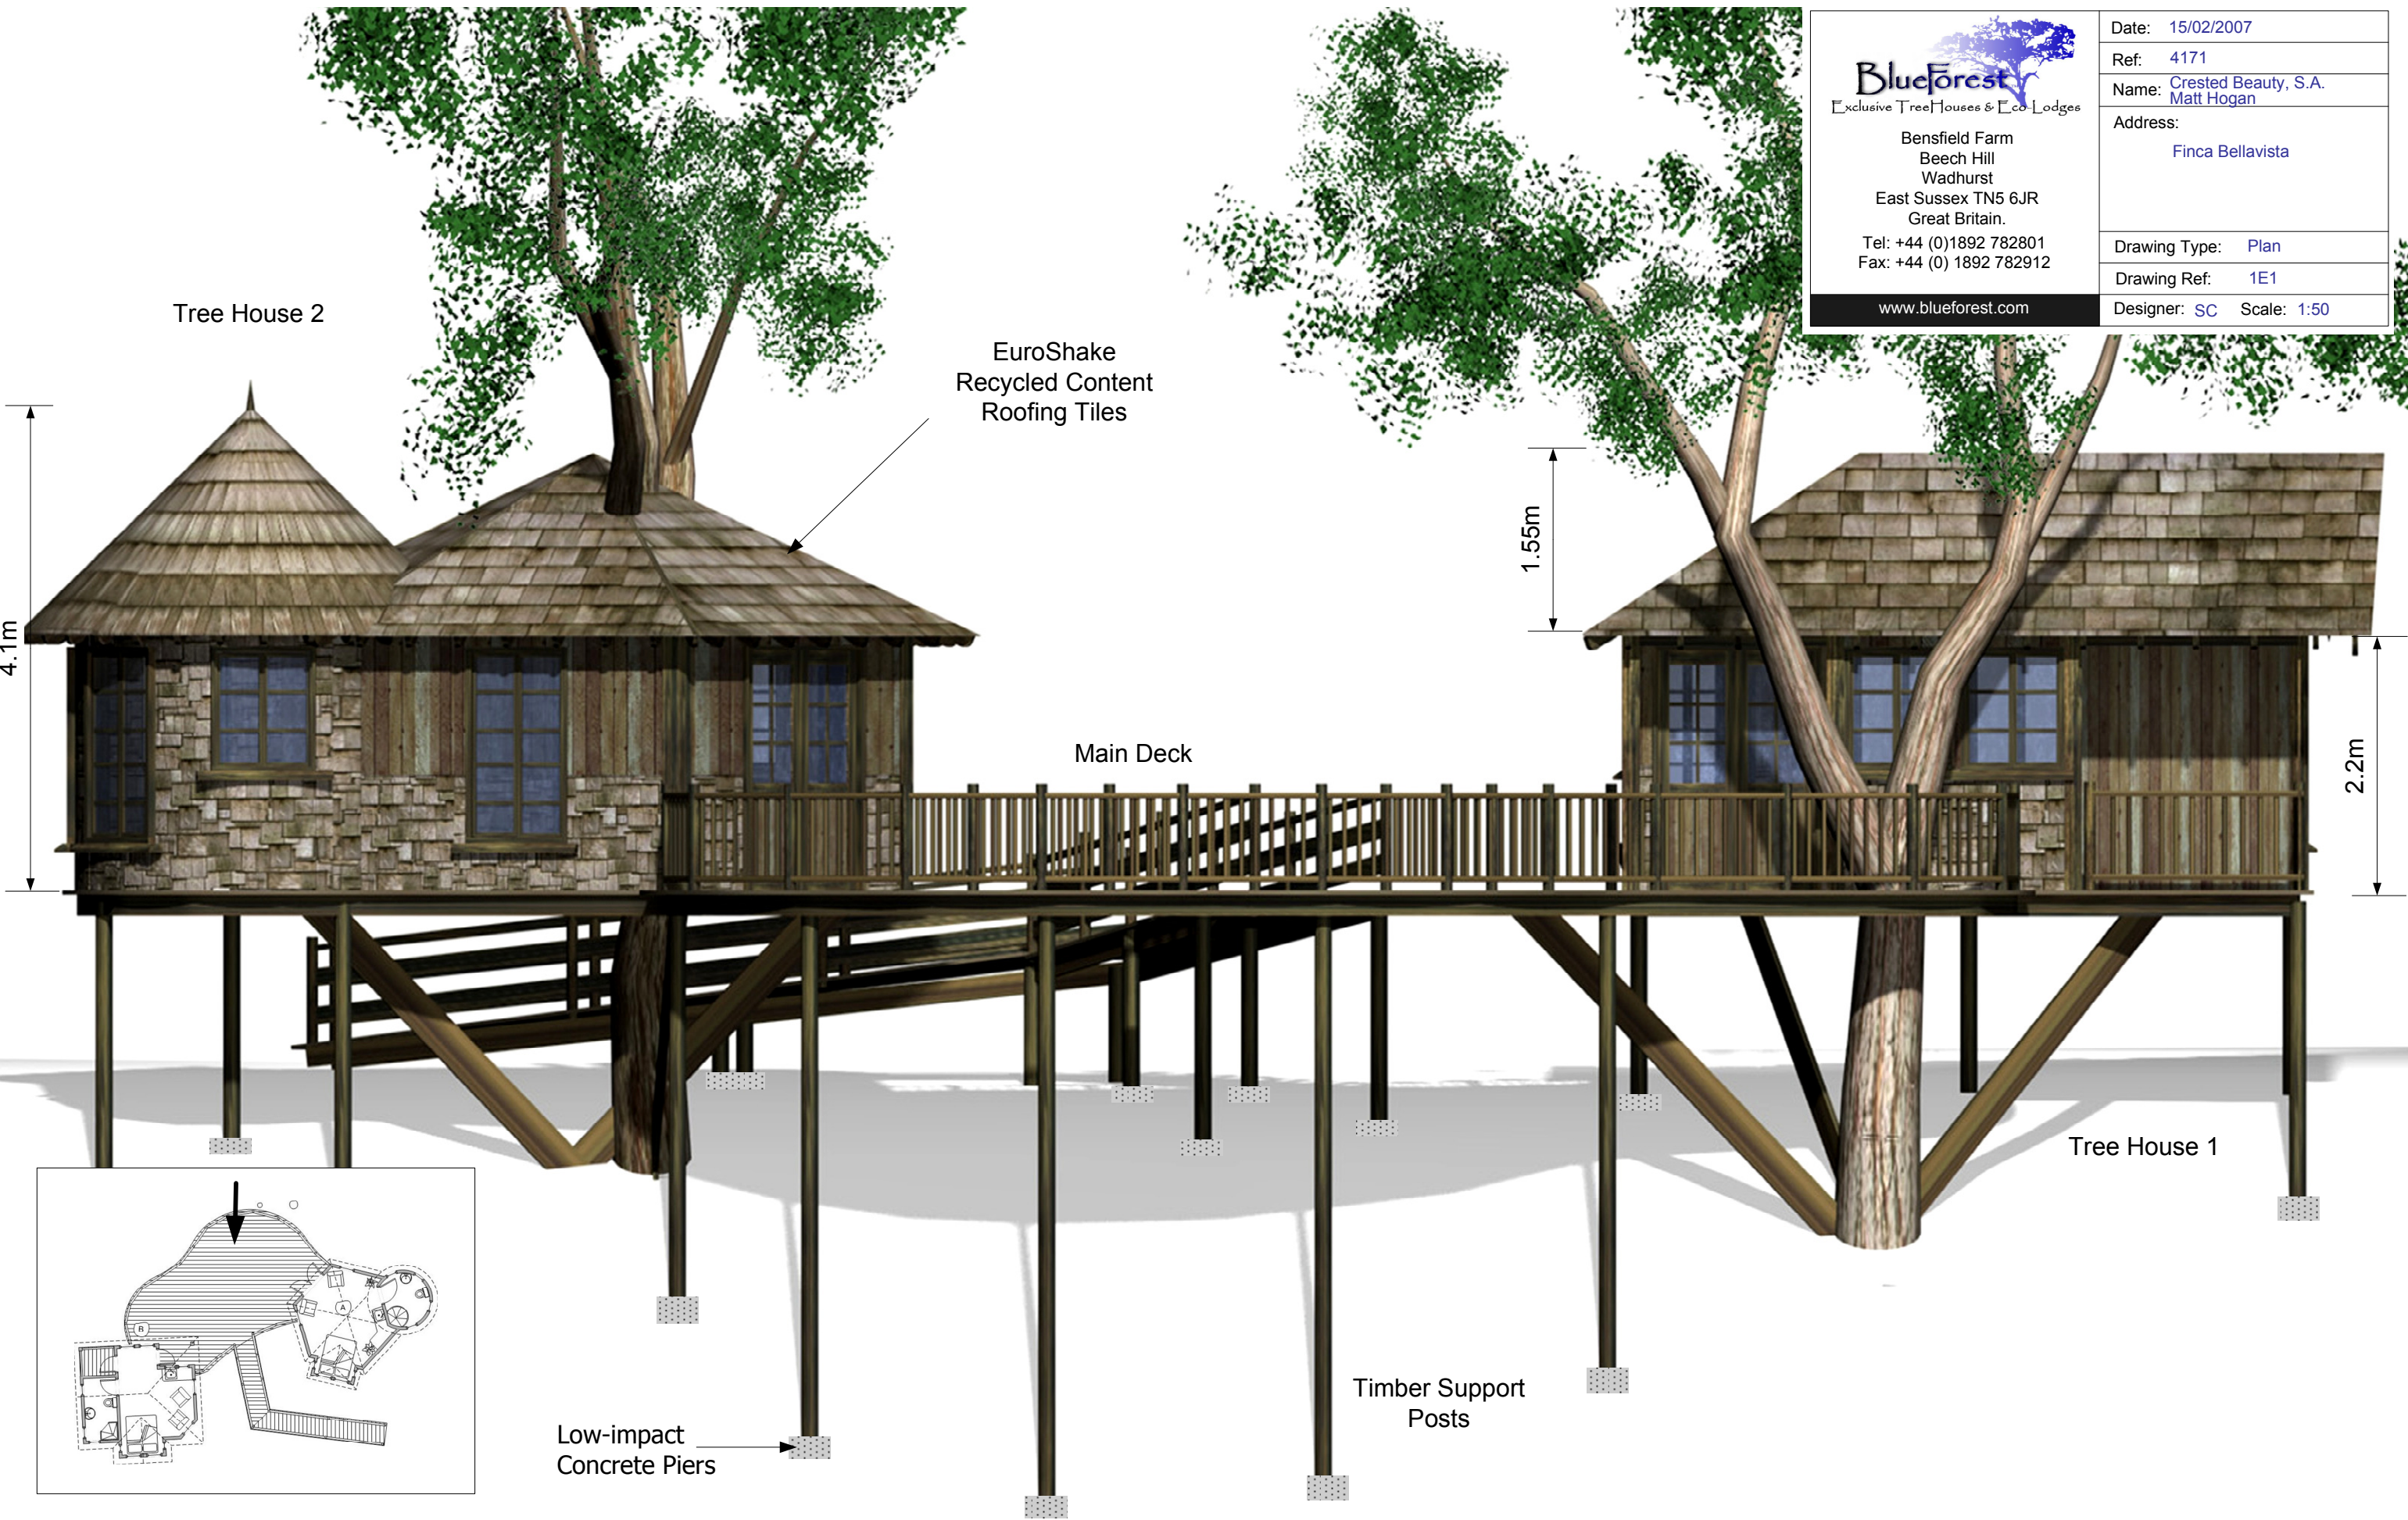

Tree House 2

EuroShake
Recycled Content
Roofing Tiles

Main Deck

Tree House 1


Low-impact
Concrete Piers

Timber Support
Posts


4.1m

1.55m

2.2m

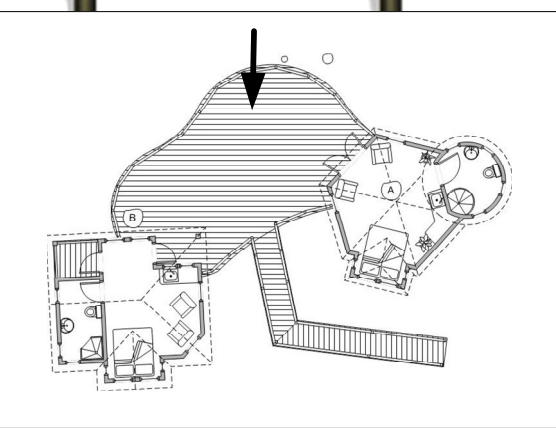


Finca Bellavista, Tree House Concept One. — Side Elevation.

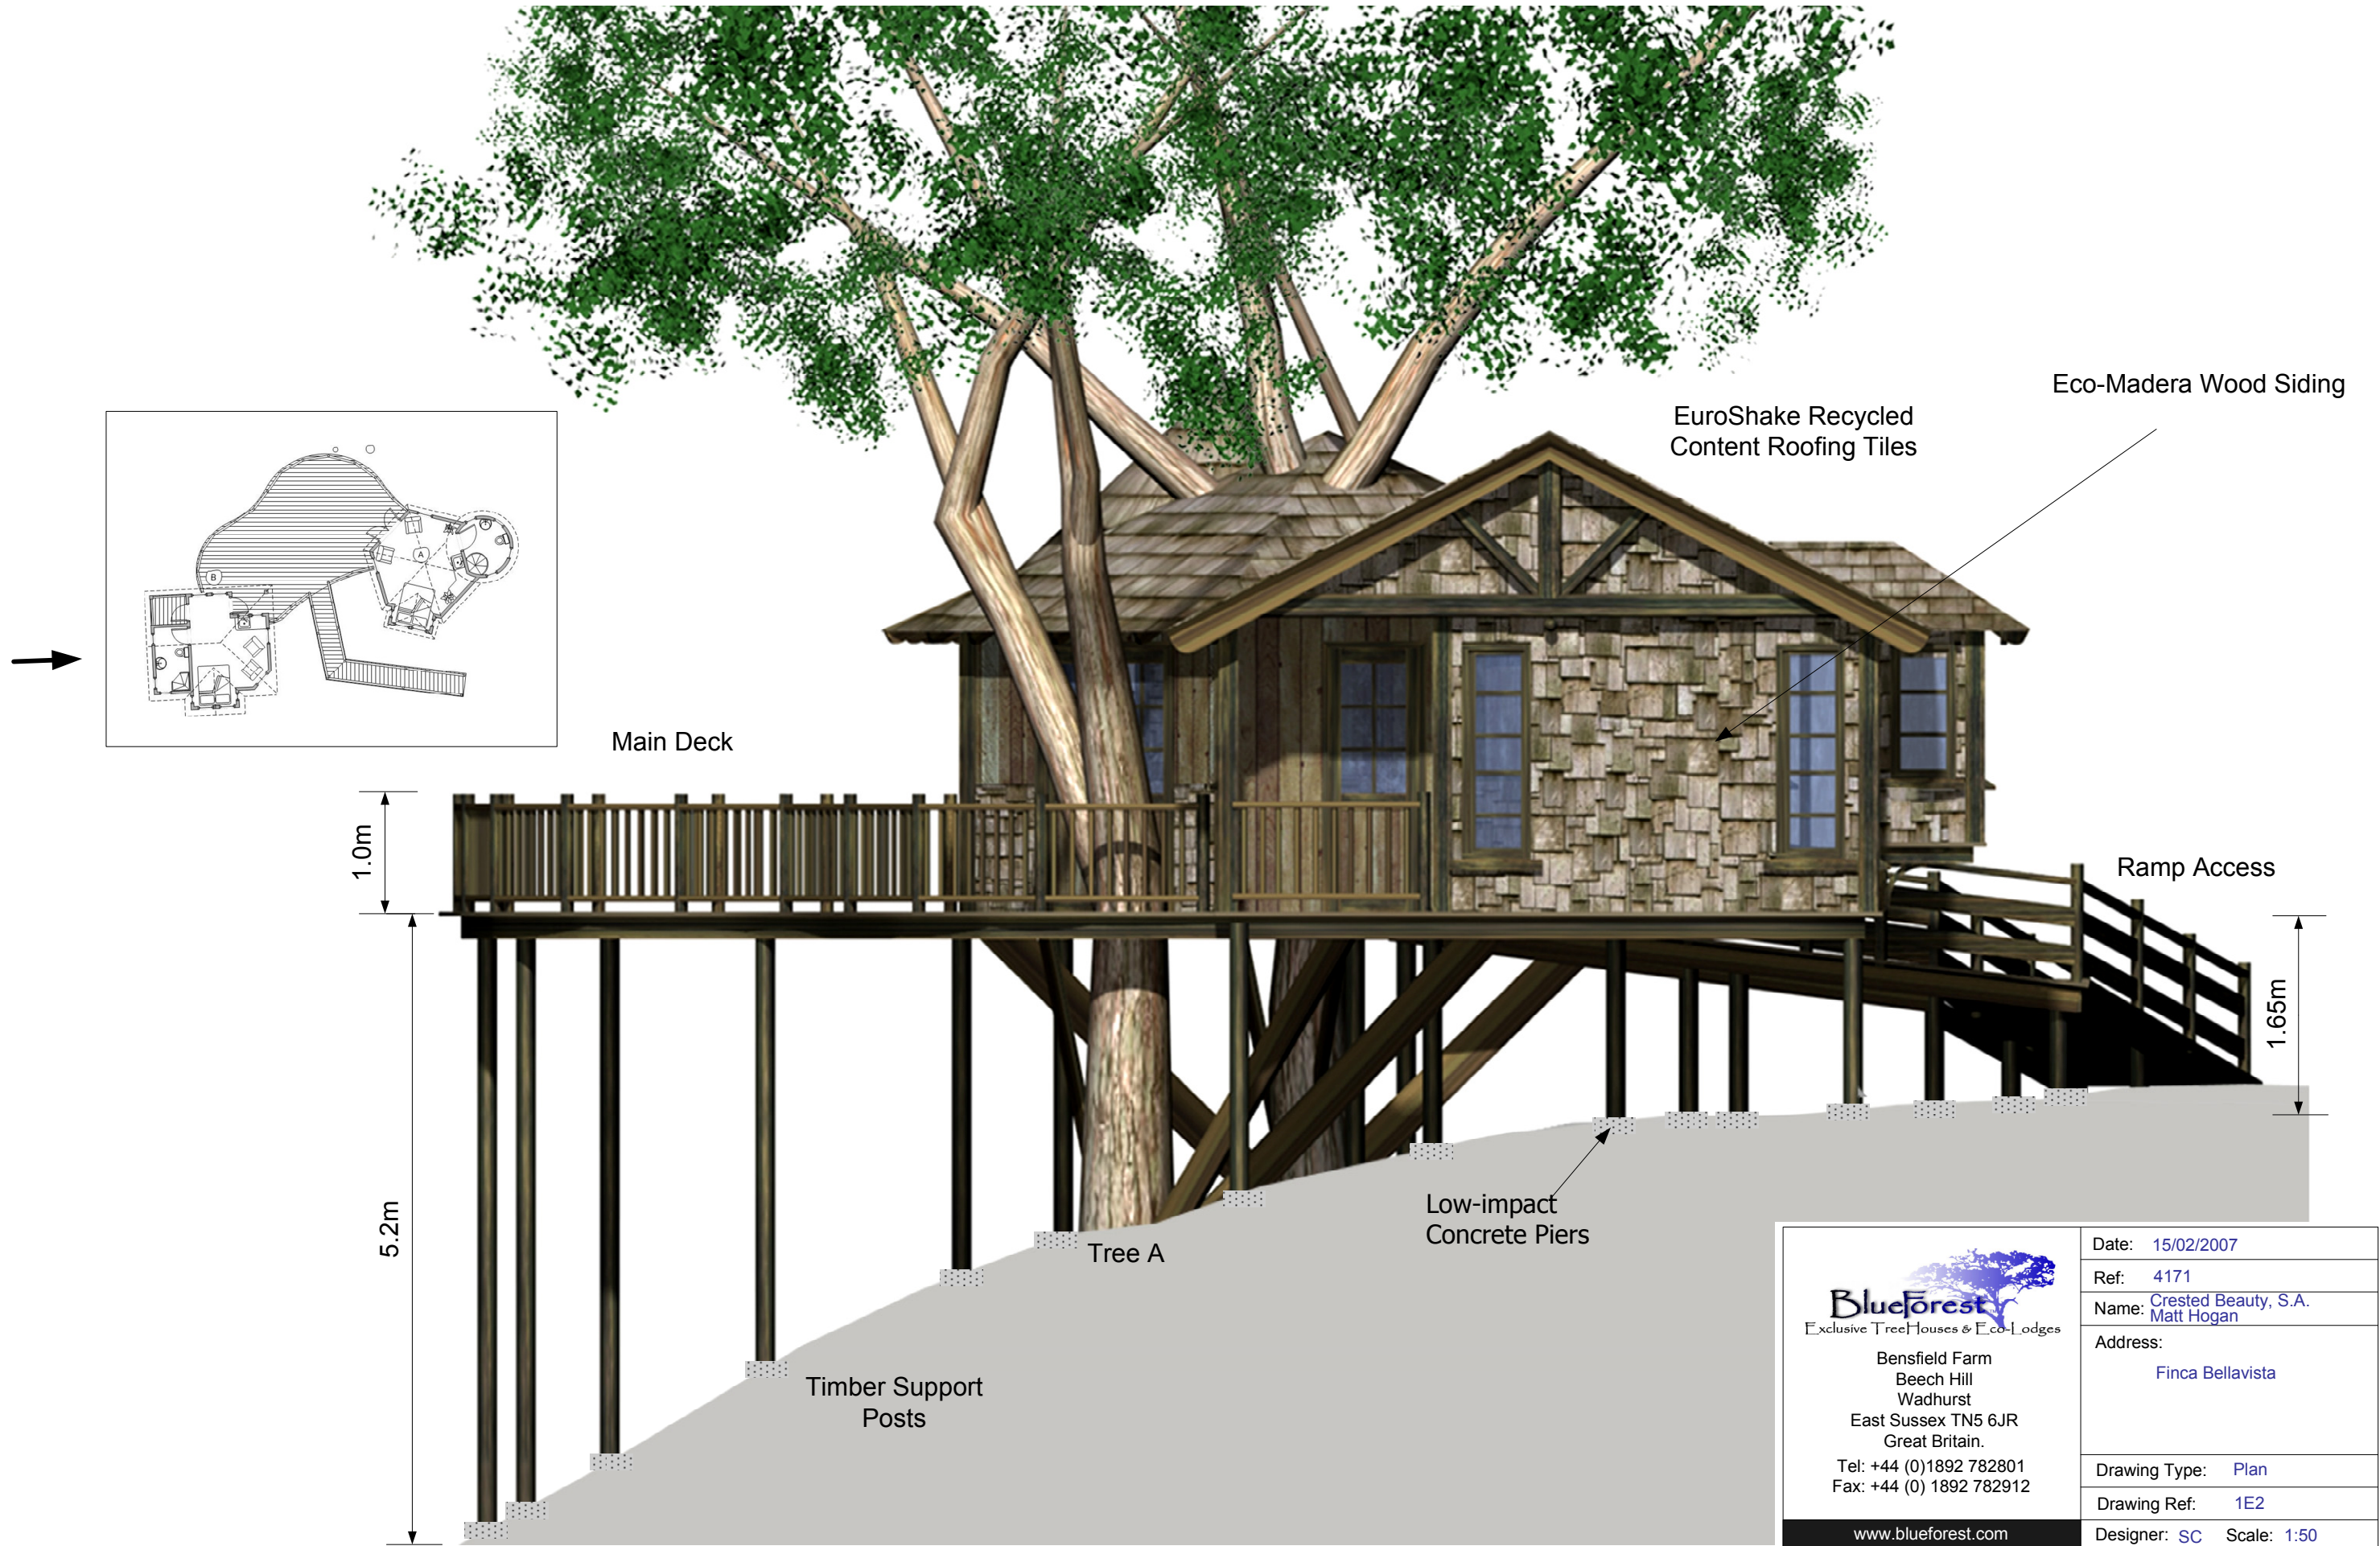


 <p>Blueforest Exclusive Tree Houses & Eco-Lodges</p> <p>Bensfield Farm Beech Hill Wadhurst East Sussex TN5 6JR Great Britain. Tel: +44 (0)1892 782801 Fax: +44 (0) 1892 782912 www.blueforest.com</p>	Date: 15/02/2007
	Ref: 4171
	Name: Crested Beauty, S.A. Matt Hogan
	Address: Finca Bellavista
	Drawing Type: Plan
	Drawing Ref: 1E2
	Designer: SC Scale: 1:50

Finca Bellavista, Tree House Concept One. — Front Elevation.

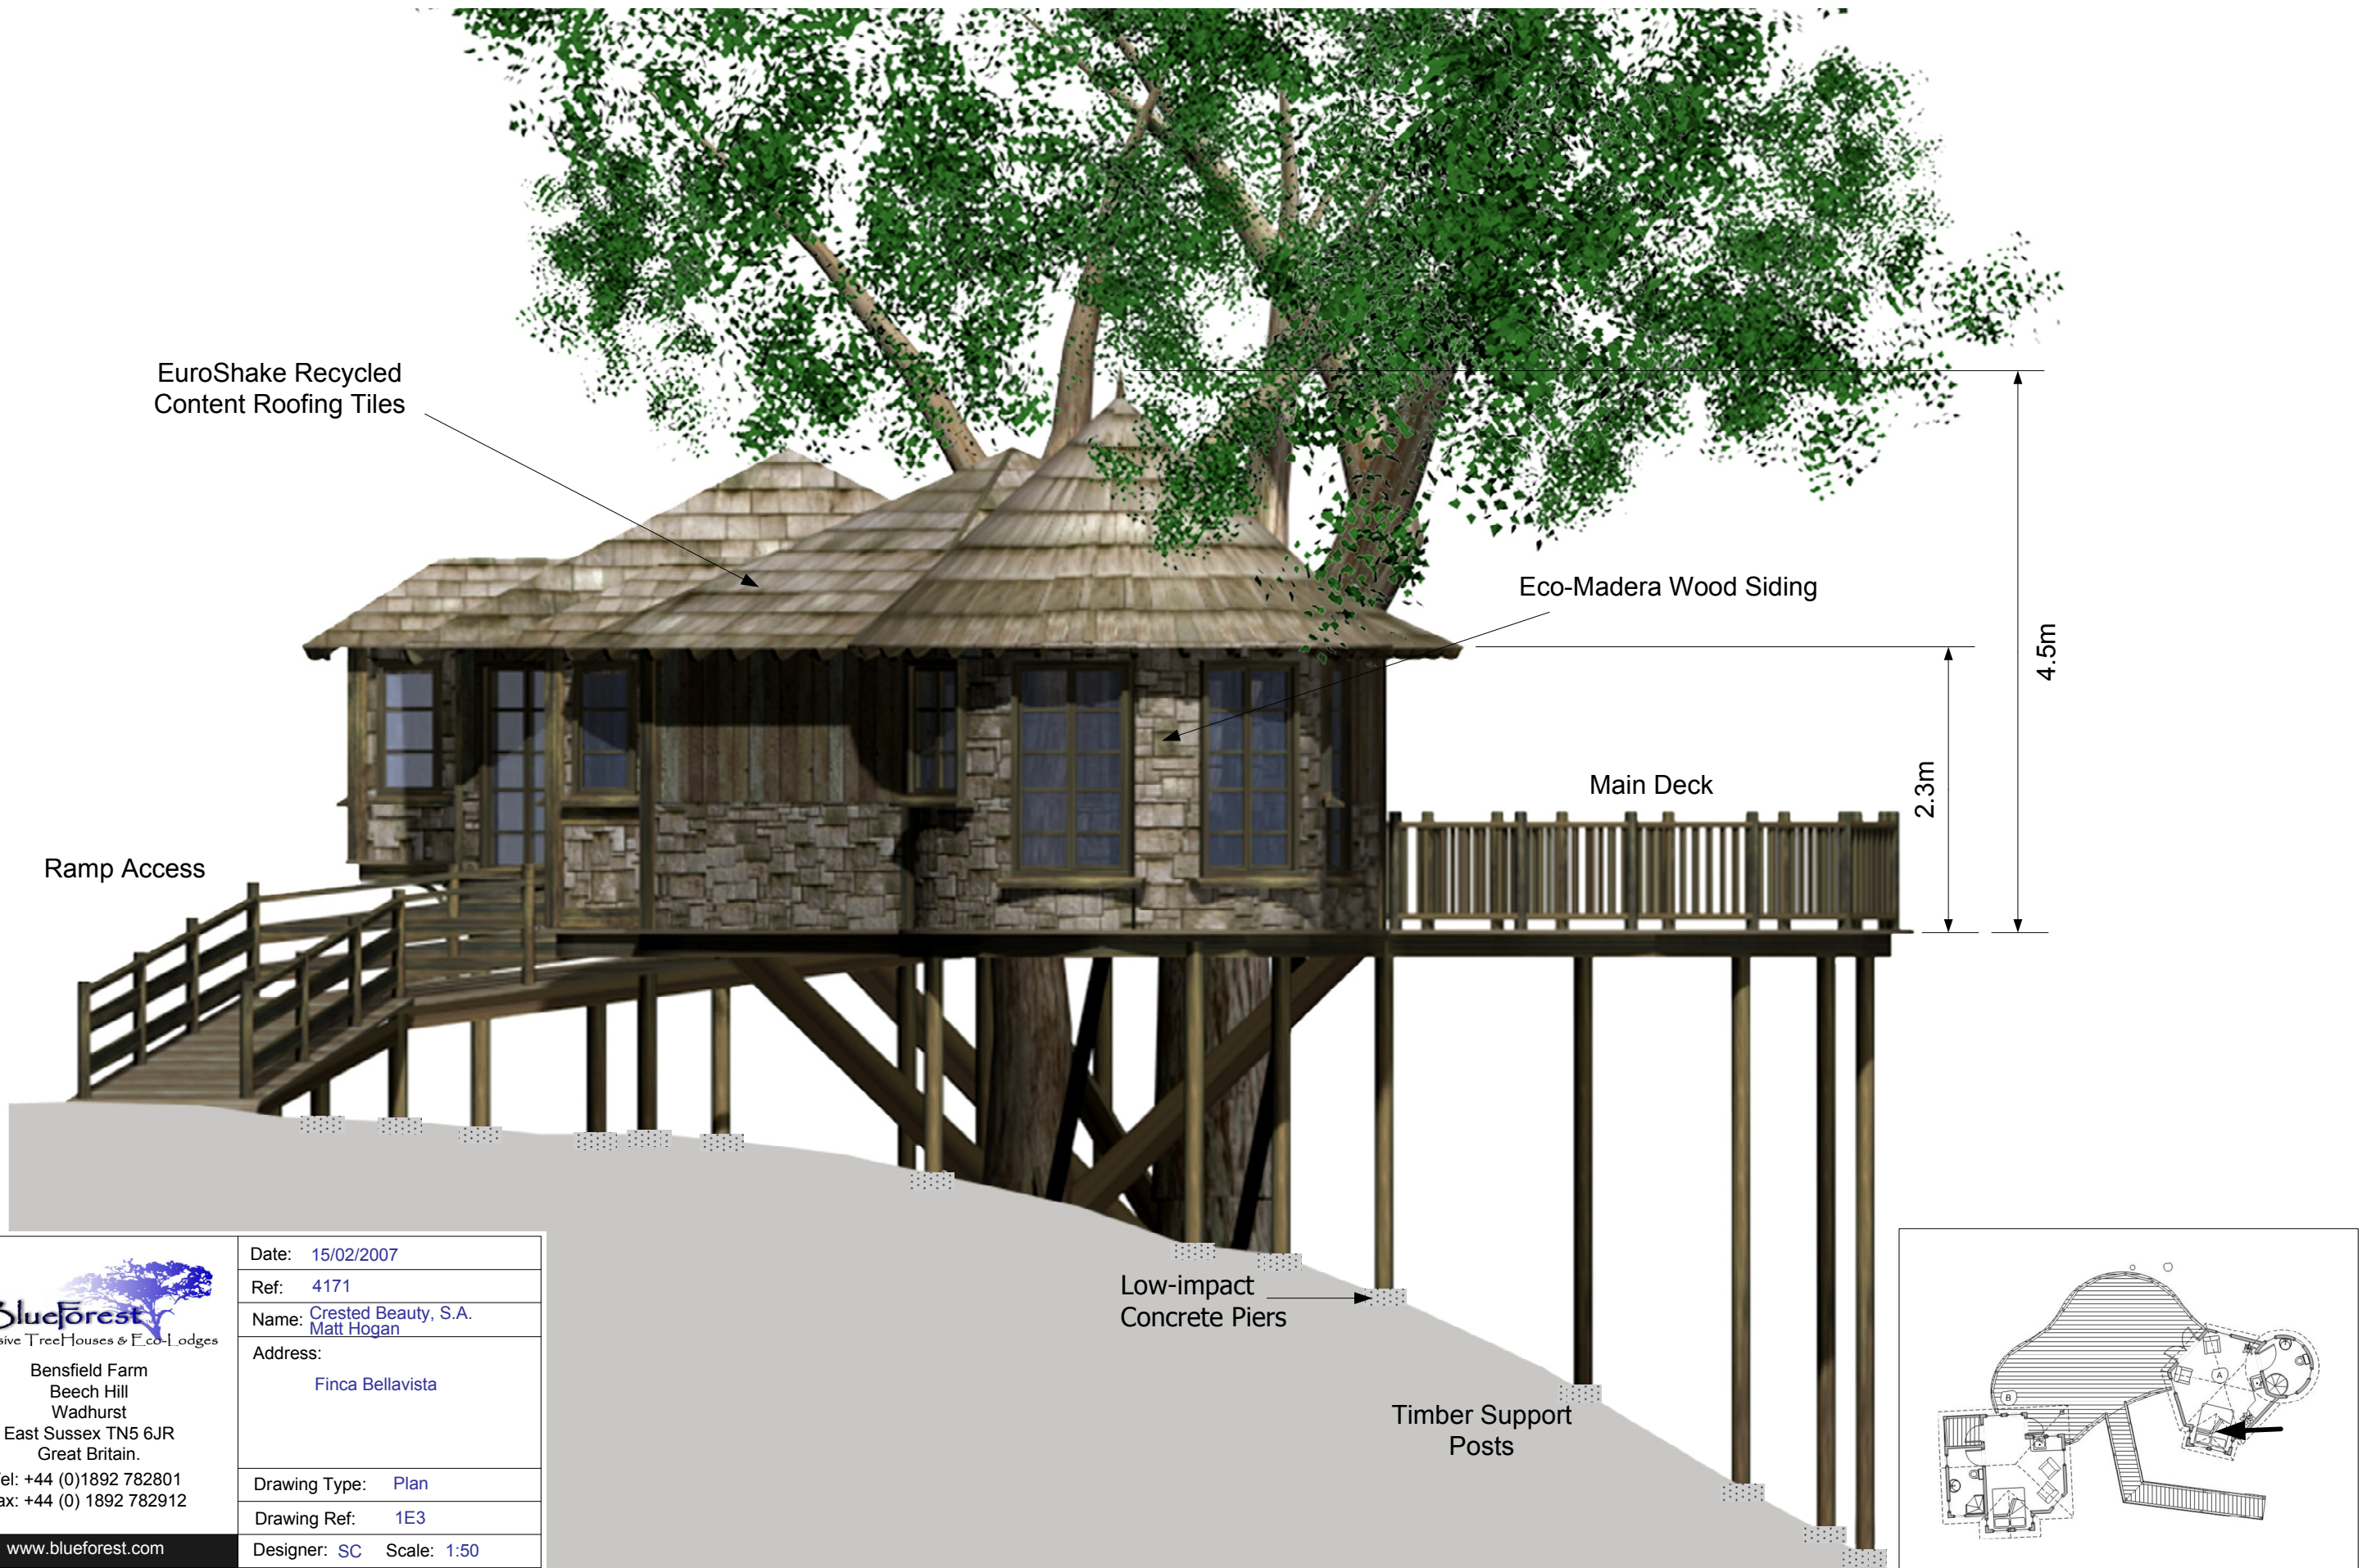

 <p>Blueforest Exclusive Tree Houses & Eco-Lodges</p> <p>Bensfield Farm Beech Hill Wadhurst East Sussex TN5 6JR Great Britain.</p> <p>Tel: +44 (0)1892 782801 Fax: +44 (0) 1892 782912</p> <p>www.blueforest.com</p>	Date: 15/02/2007
	Ref: 4171
	Name: Crested Beauty, S.A. Matt Hogan
	Address: Finca Bellavista
	Drawing Type: Plan
Drawing Ref: 1E3	
Designer: SC	Scale: 1:50

Finca Bellavista, Tree House Concept Two. — Plan View.

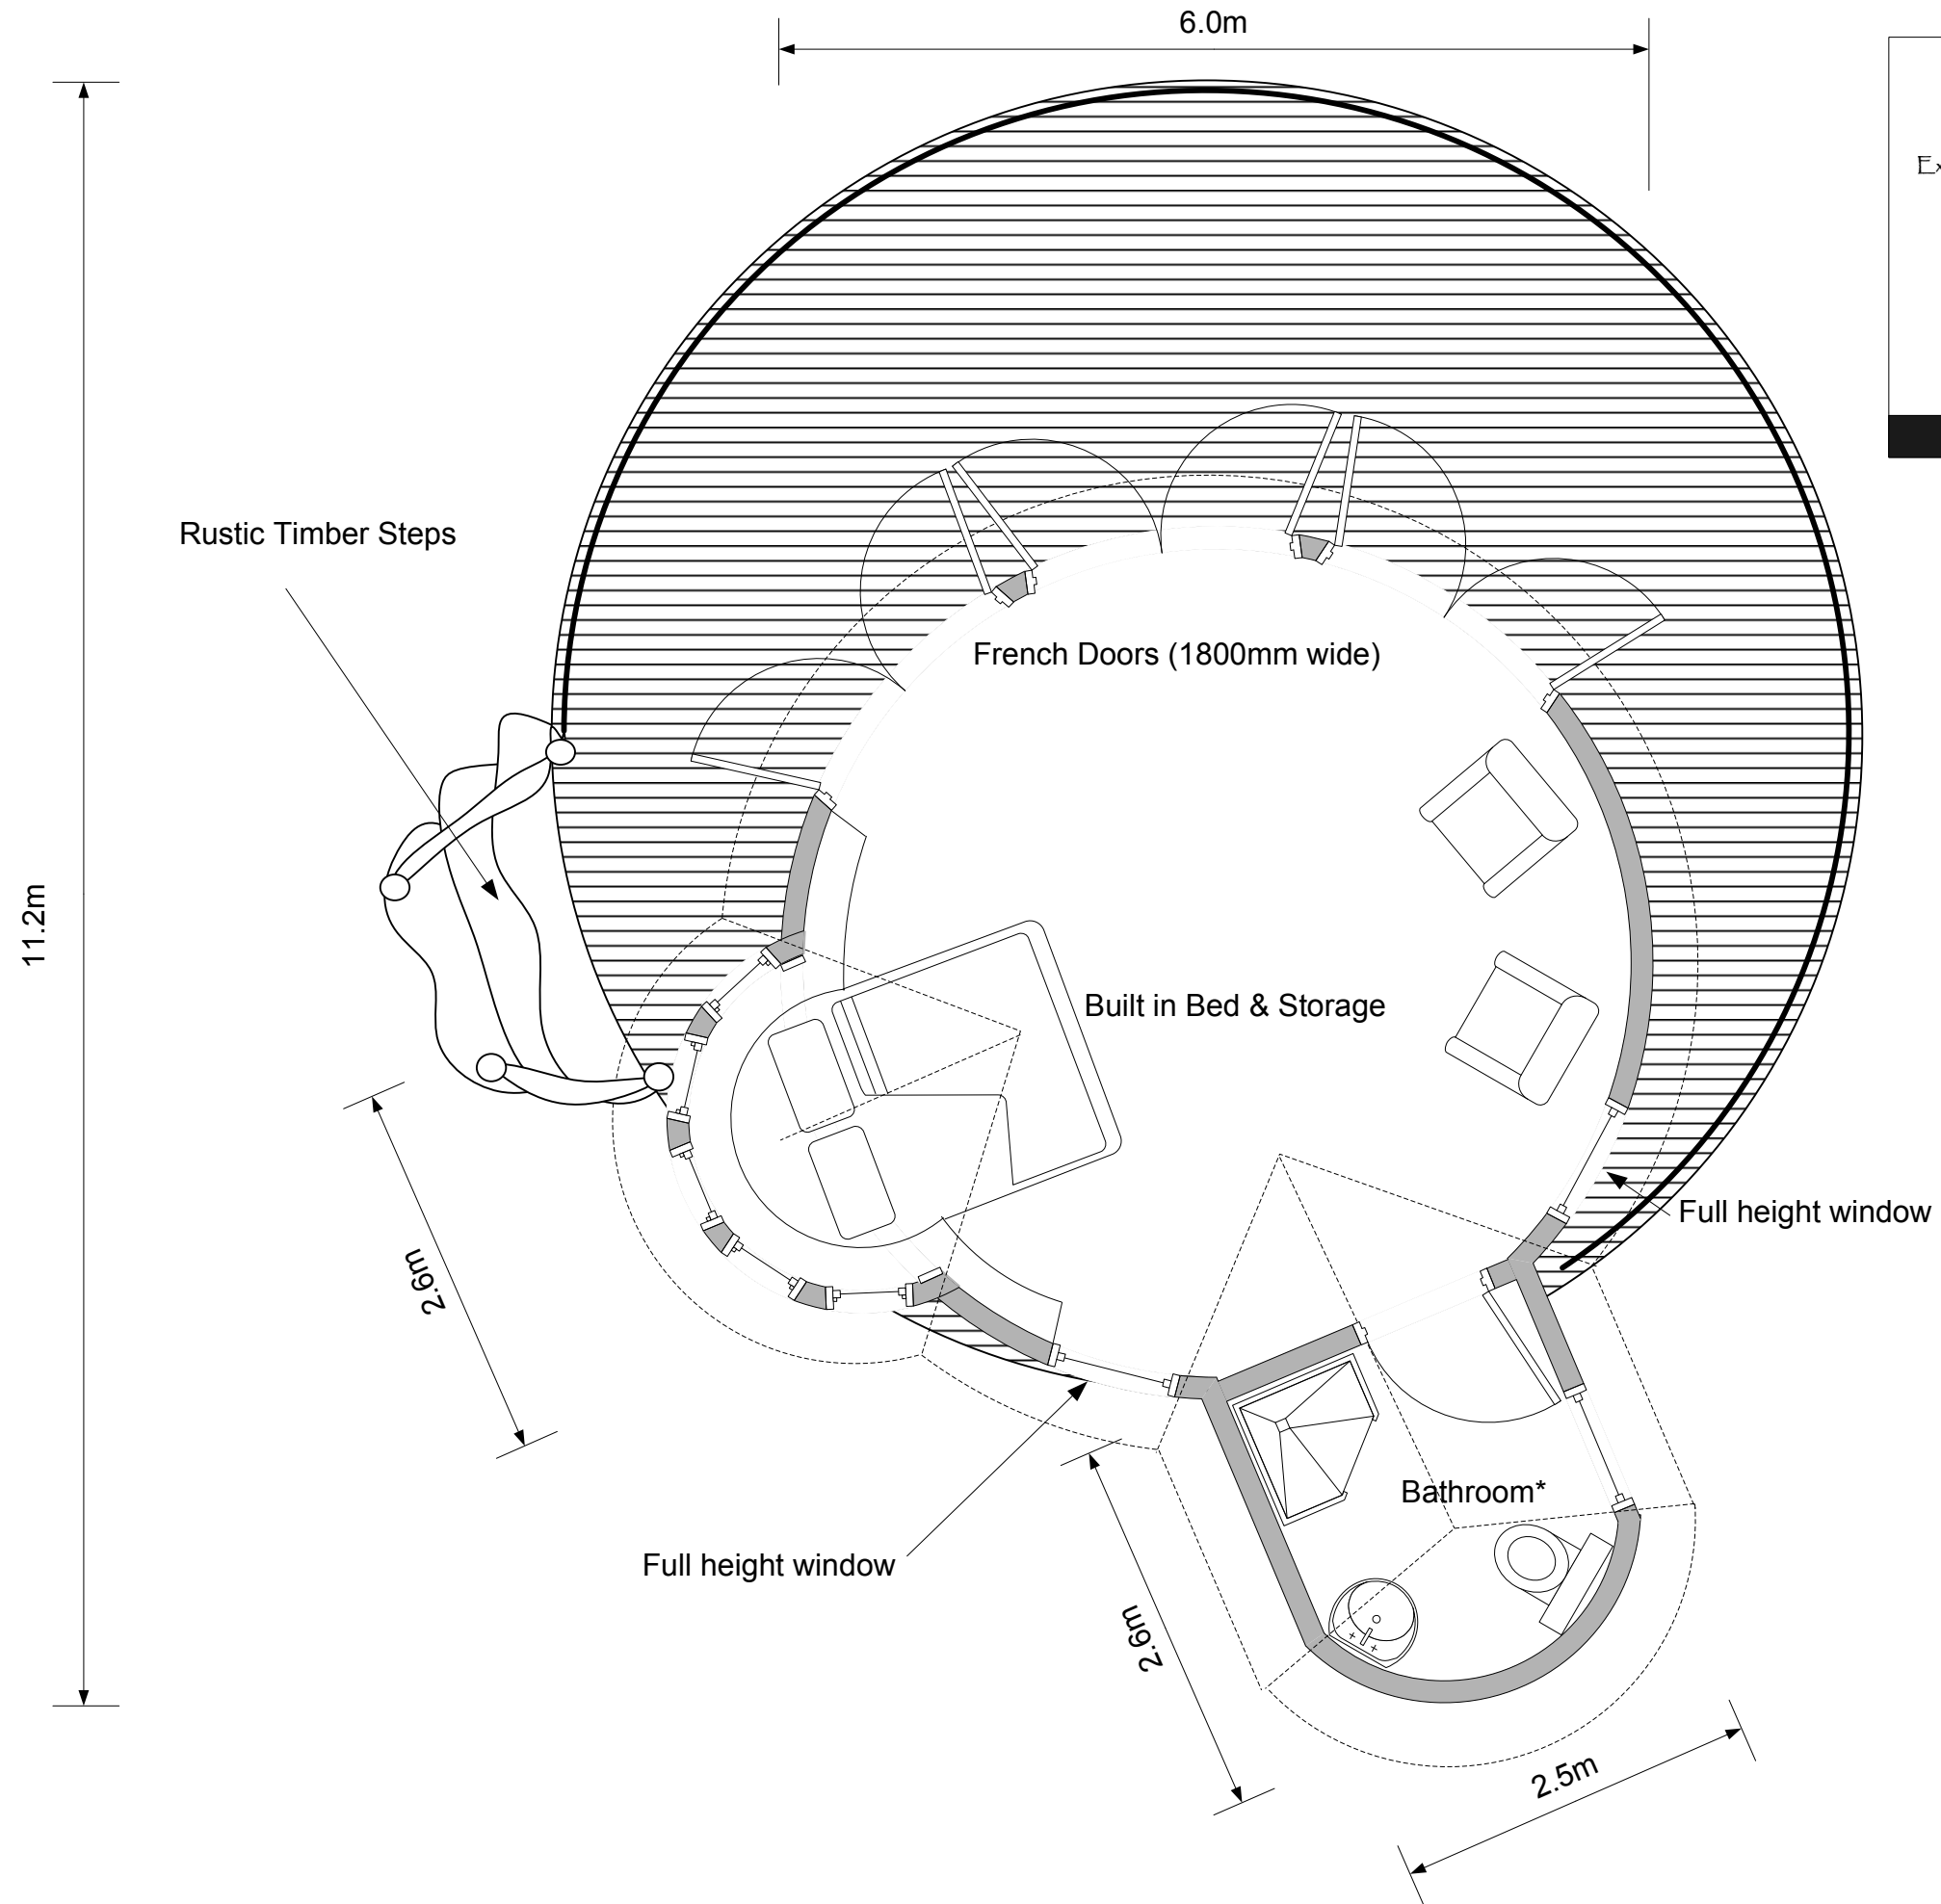

 <p>Bensfield Farm Beech Hill Wadhurst East Sussex TN5 6JR Great Britain. Tel: +44 (0)1892 782801 Fax: +44 (0) 1892 782912 www.blueforest.com</p>	Date: 15/02/2007
	Ref: 4171
	Name: Crested Beauty, S.A. Matt Hogan
	Address: Finca Bellavista
	Drawing Type: Plan
Drawing Ref: 2P1	
Designer: SC	Scale: 1:50


Finca Bellavista, Tree House Concept Two. — Front Elevation.

 <p>Bensfield Farm Beech Hill Wadhurst East Sussex TN5 6JR Great Britain. Tel: +44 (0)1892 782801 Fax: +44 (0) 1892 782912 www.blueforest.com</p>	Date: 15/02/2007
	Ref: 4171
	Name: Crested Beauty, S.A. Matt Hogan
	Address: Finca Bellavista
	Drawing Type: Plan
	Drawing Ref: 2E1
	Designer: SC Scale: 1:50



Finca Bellavista, Tree House Concept Two. — Side Elevation.

 <p>Bensfield Farm Beech Hill Wadhurst East Sussex TN5 6JR Great Britain. Tel: +44 (0)1892 782801 Fax: +44 (0) 1892 782912 www.blueforest.com</p>	Date: 15/02/2007
	Ref: 4171
	Name: Crested Beauty, S.A. Matt Hogan
	Address: Finca Bellavista
	Drawing Type: Plan
	Drawing Ref: 2E2
	Designer: SC Scale: 1:50

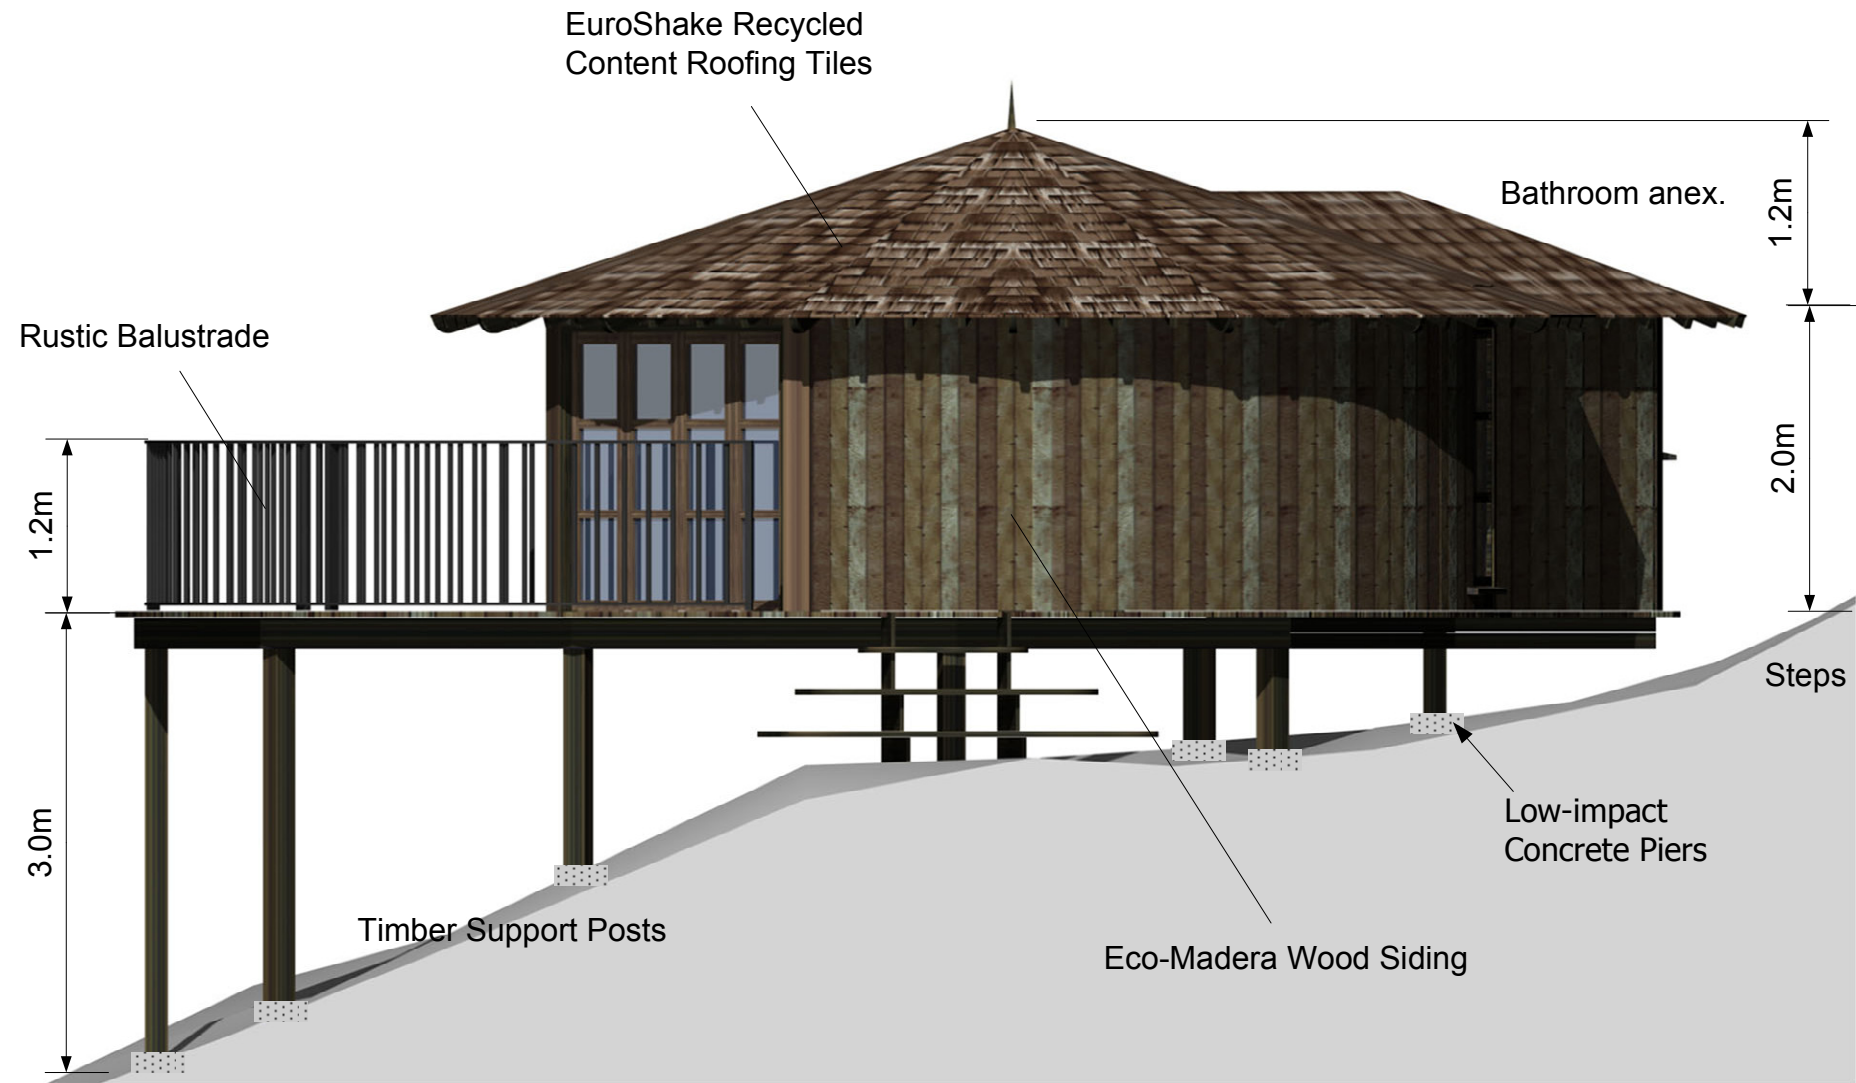


Finca Bellavista, Tree House Concept Three. — Site Plan.




Date	15/02/2007
Ref:	4171
Name:	Crested Beauty, S.A. Matt Hogan
Address:	Finca Bellavista
Drawing Type:	Plan
Drawing Ref:	3P1
Designer:	SC Scale: 1:100

Bensfield Farm
Beech Hill
Wadhurst
East Sussex TN5 6JR
Great Britain.
Tel: +44 (0)1892 782801
Fax: +44 (0) 1892 782912
www.blueforest.com

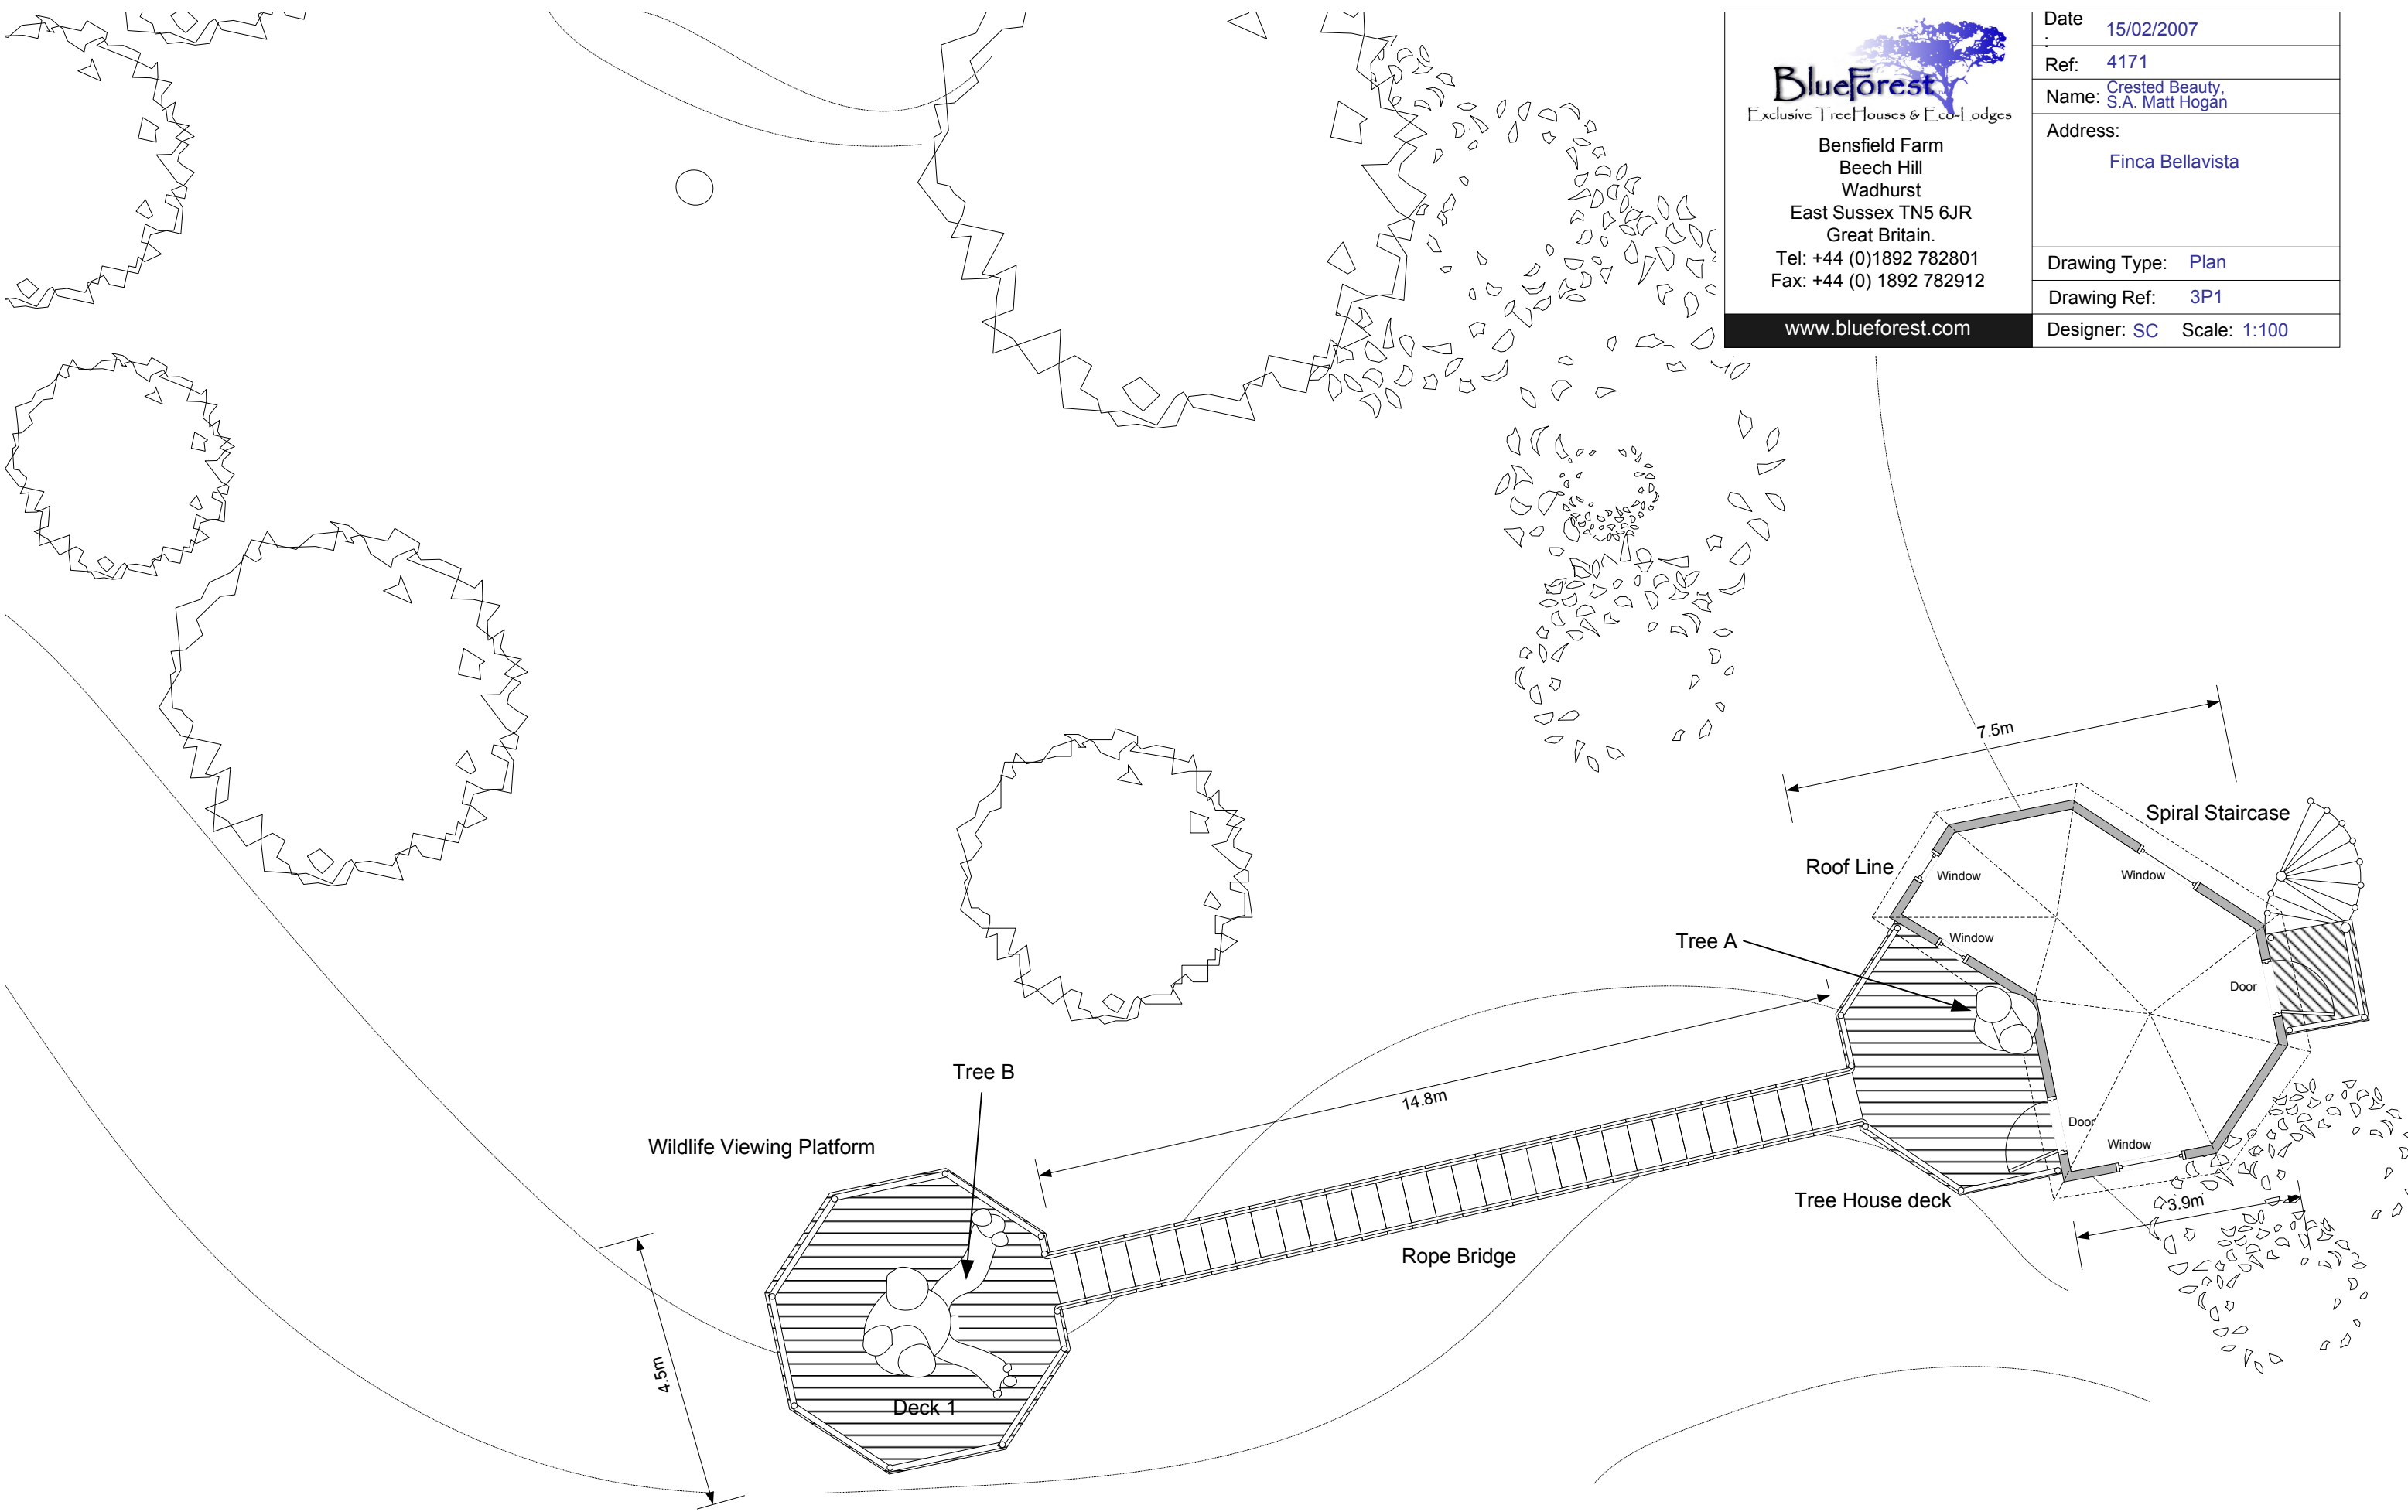


Finca Bellavista, Tree House Concept Three. — Plan View.


 <p>Blueforest Exclusive TreeHouses & Eco-Lodges</p> <p>Bensfield Farm Beech Hill Wadhurst East Sussex TN5 6JR Great Britain.</p> <p>Tel: +44 (0)1892 782801 Fax: +44 (0) 1892 782912</p> <p>www.blueforest.com</p>	Date: 15/02/2007
	Ref: 4171
	Name: Crested Beauty, S.A. Matt Hogan
	Address: Finca Bellavista
	Drawing Type: Plan
Drawing Ref: 3P2	
Designer: SC	Scale: 1:50

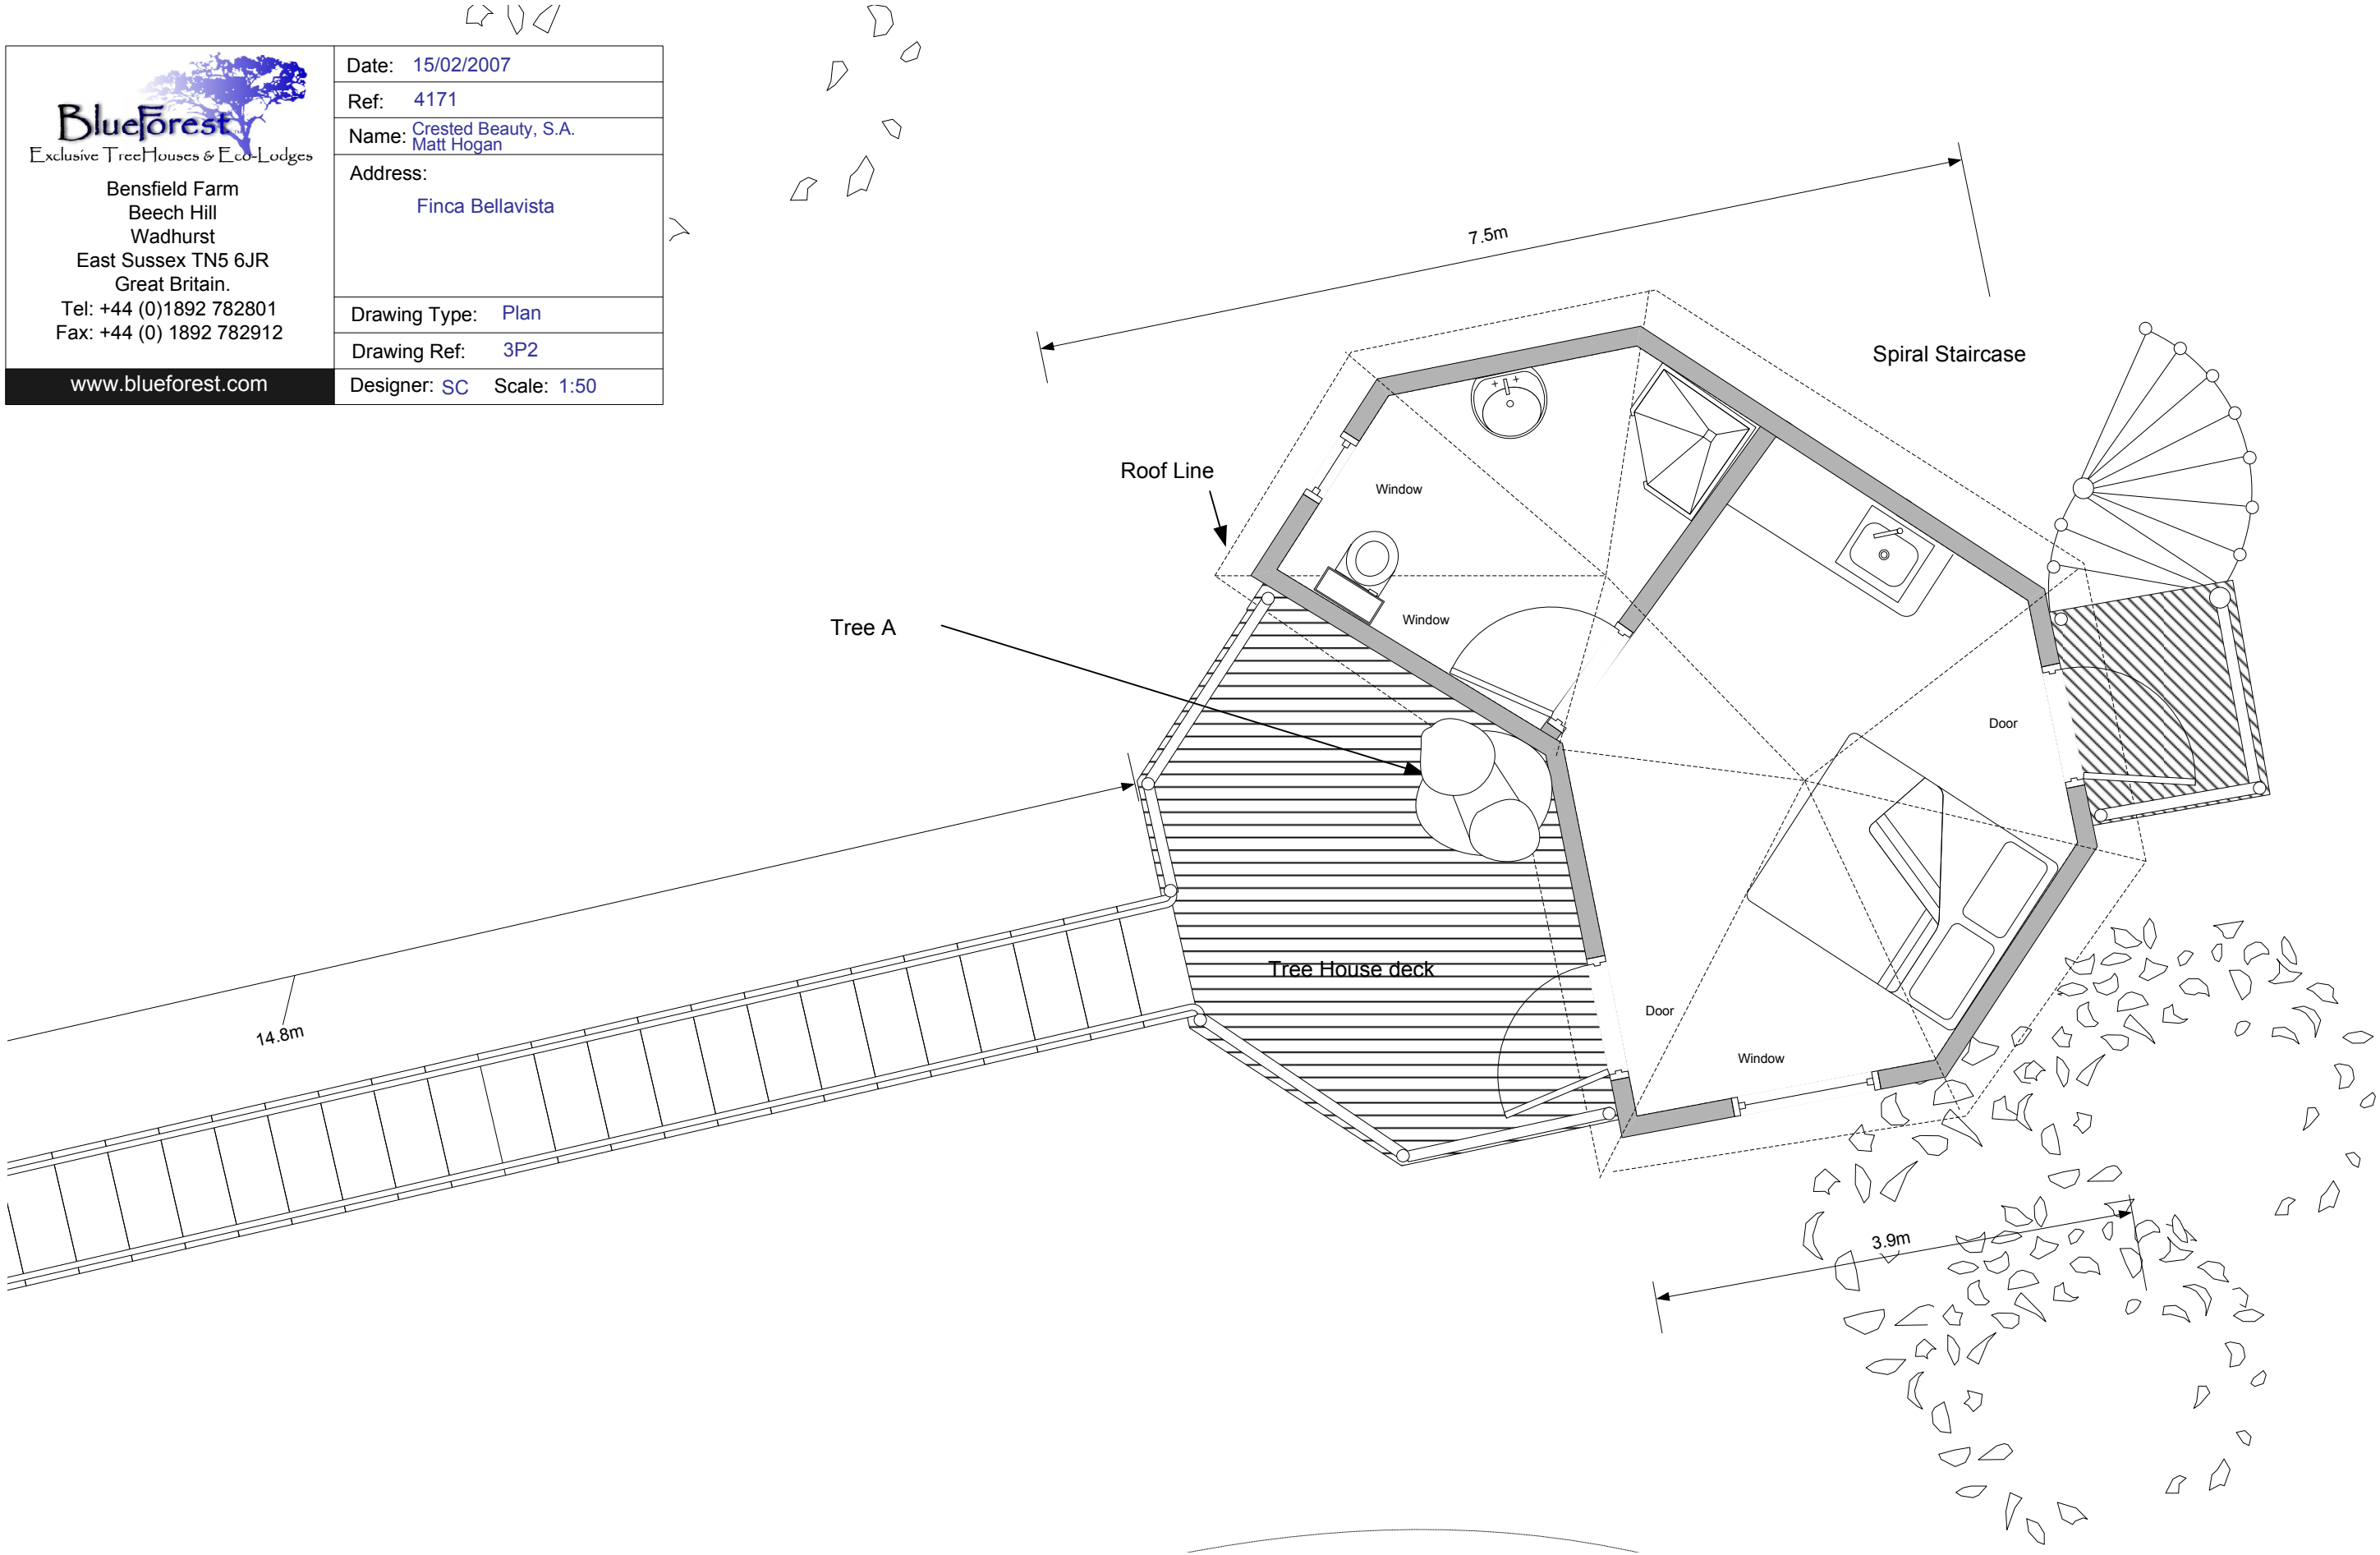

Finca Bellavista, Tree House Concept Three. — Front Elevation.

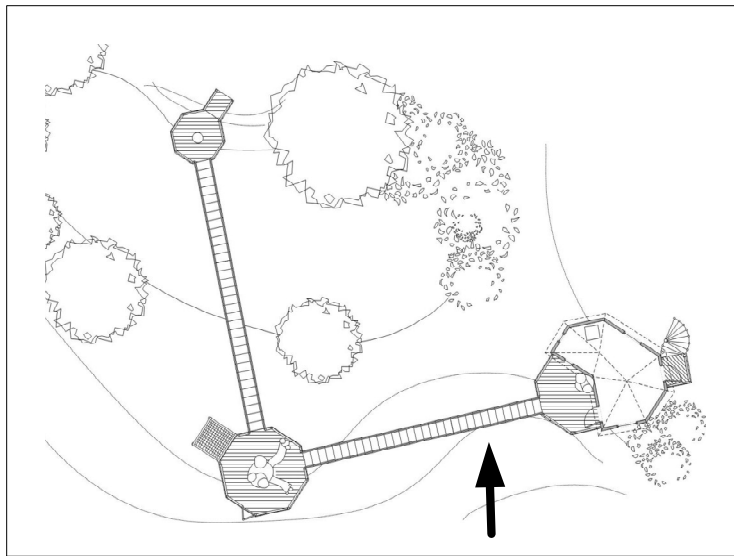

 <p>Bensfield Farm Beech Hill Wadhurst East Sussex TN5 6JR Great Britain. Tel: +44 (0)1892 782801 Fax: +44 (0) 1892 782912 www.blueforest.com</p>	Date: 15/02/2007
	Ref: 4171
	Name: Crested Beauty, S.A. Matt Hogan
	Address: Finca Bellavista
	Drawing Type: Plan
	Drawing Ref: 3E1
	Designer: SC Scale: 1:50

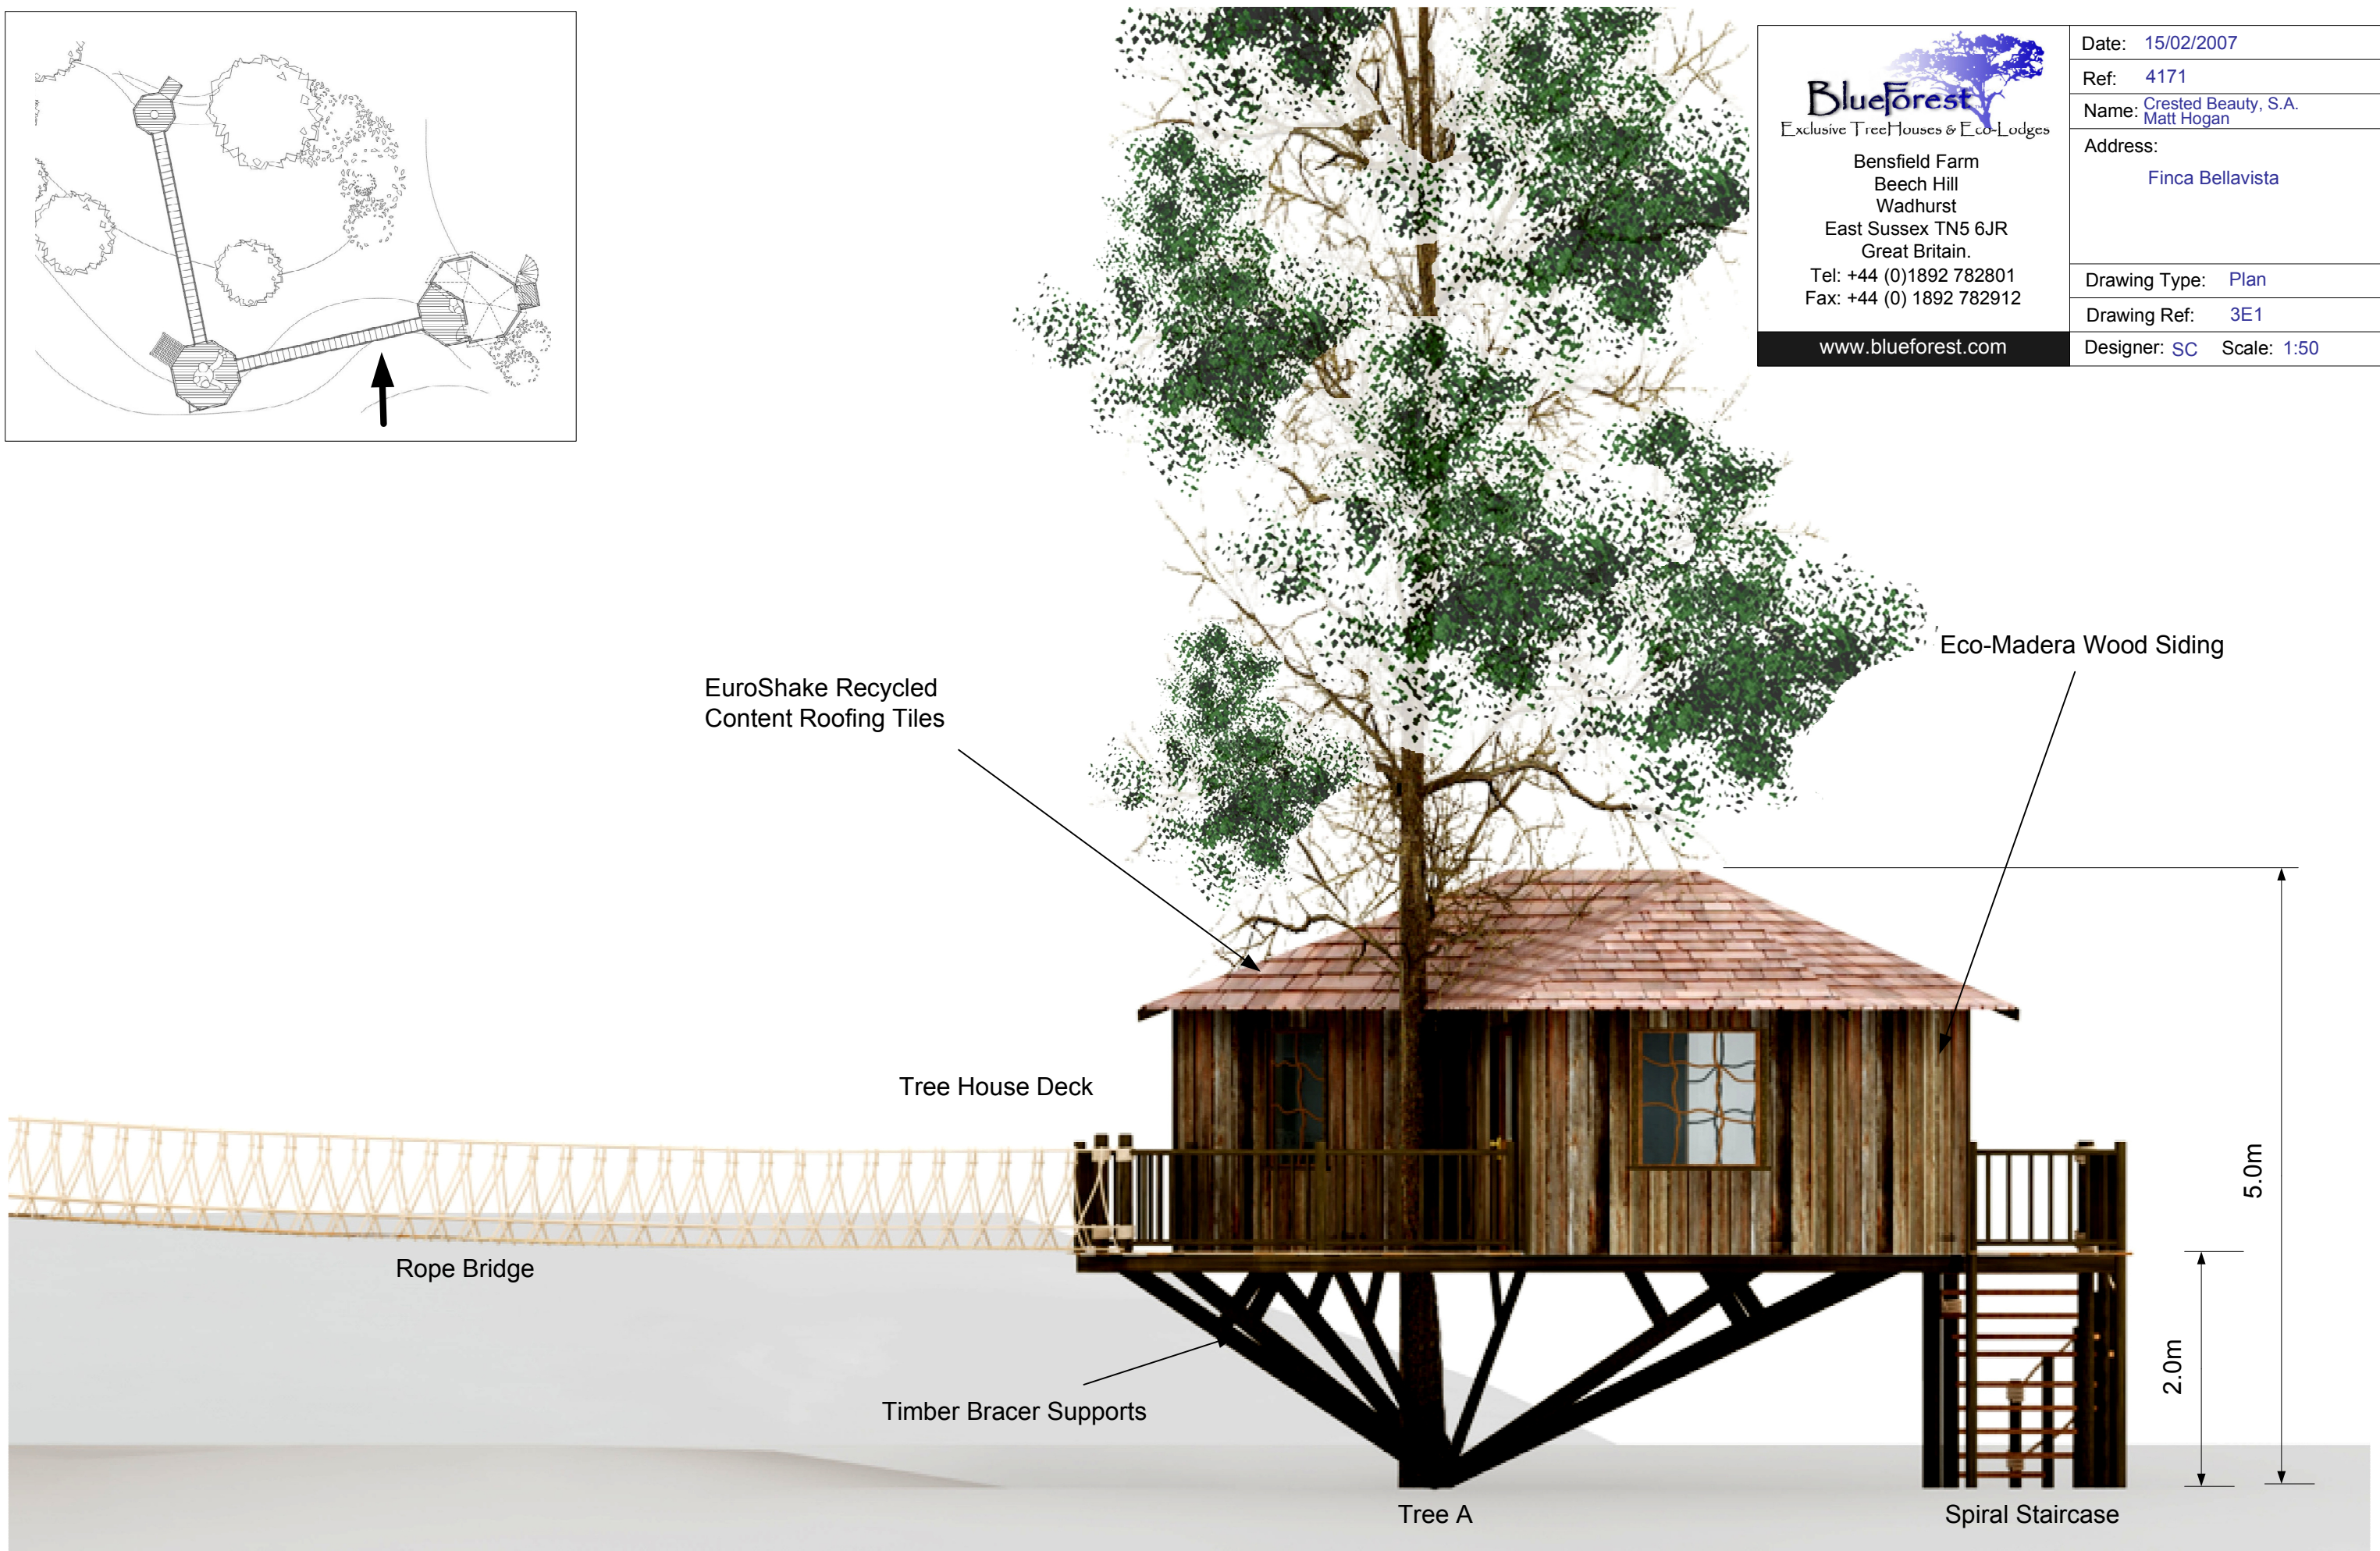

EuroShake Recycled Content Roofing Tiles

Eco-Madera Wood Siding

Tree House Deck

Rope Bridge

Timber Bracer Supports



Tree A

Spiral Staircase

2.0m
5.0m

Finca Bellavista, Tree House Concept Three. — Side Elevation.

 <p>Bensfield Farm Beech Hill Wadhurst East Sussex TN5 6JR Great Britain.</p> <p>Tel: +44 (0)1892 782801 Fax: +44 (0) 1892 782912</p> <p>www.blueforest.com</p>	Date: 15/02/2007
	Ref: 4171
	Name: Crested Beauty, S.A. Matt Hogan
	Address: Finca Bellavista
	Drawing Type: Plan
	Drawing Ref: 3E2
	Designer: SC Scale: 1:50

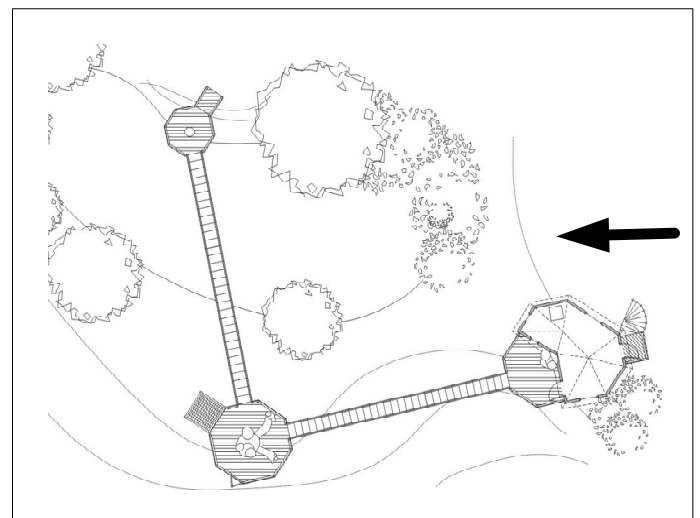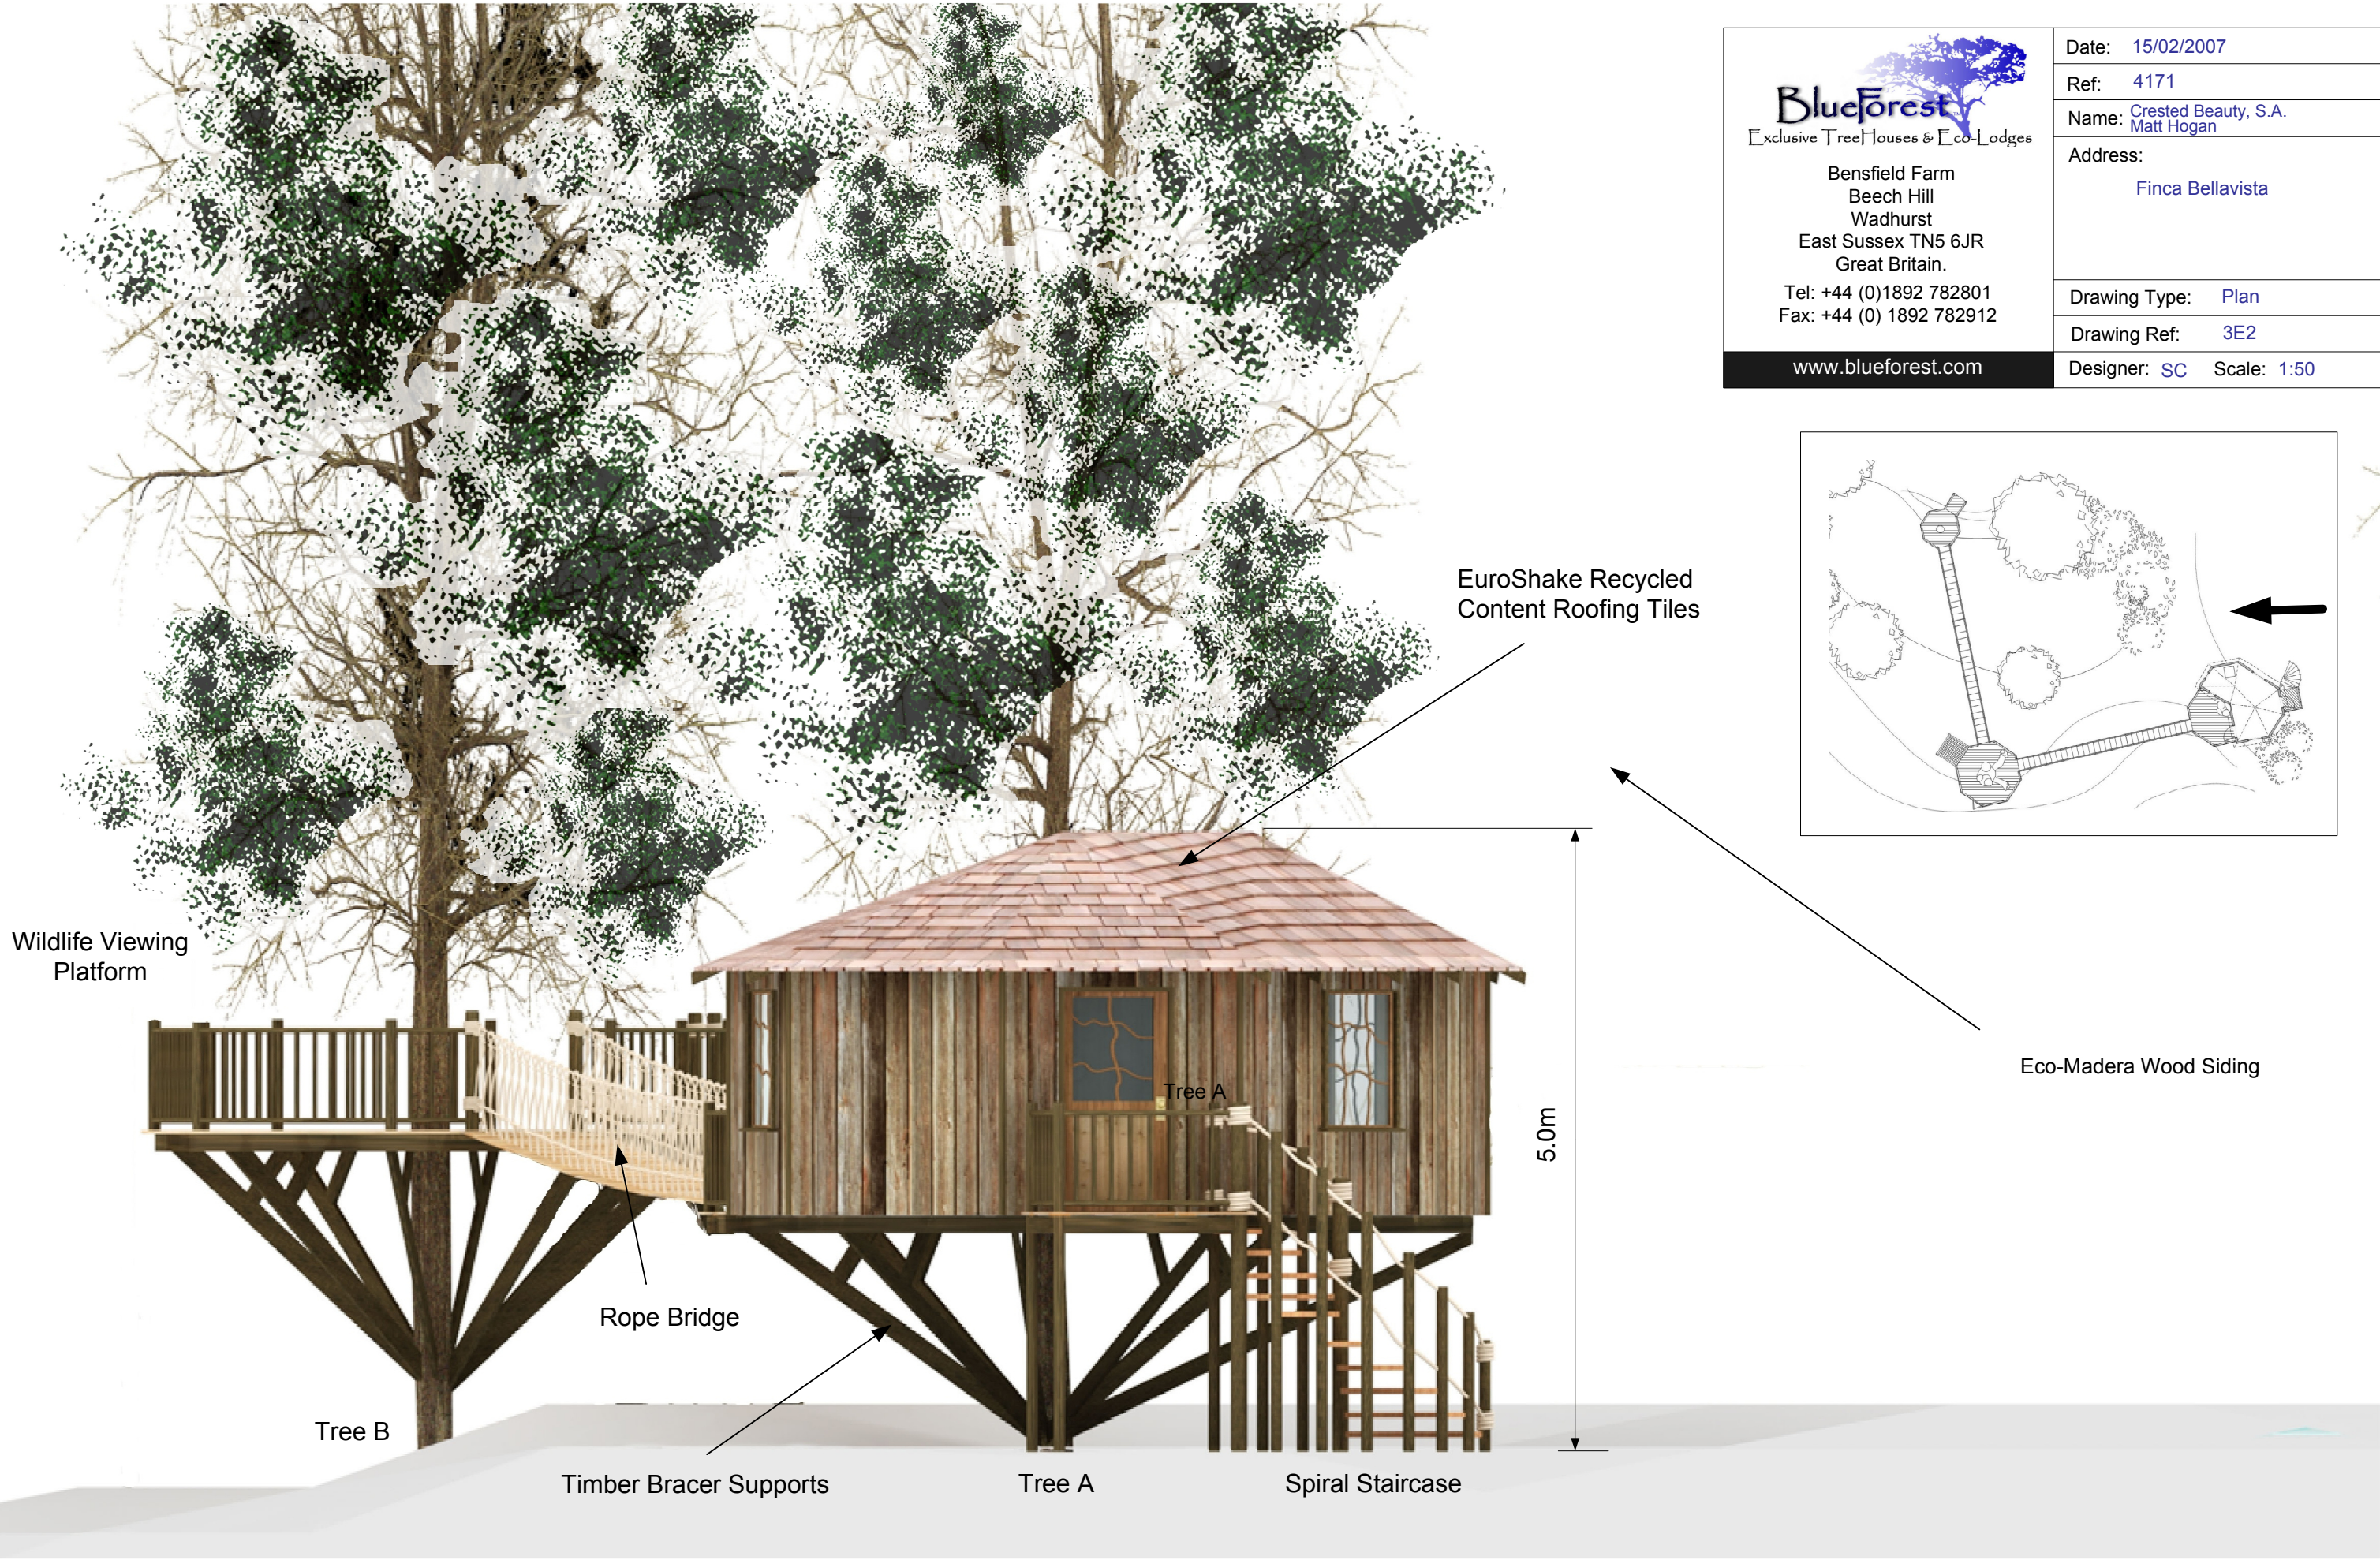

Wildlife Viewing Platform

EuroShake Recycled Content Roofing Tiles

Eco-Madera Wood Siding

5.0m

Rope Bridge

Tree A

Tree B

Timber Bracer Supports

Tree A


Spiral Staircase

Finca Bellavista, Arboreal Tree House Design. — Bracer Detail.

Front Elevation



Side Elevation

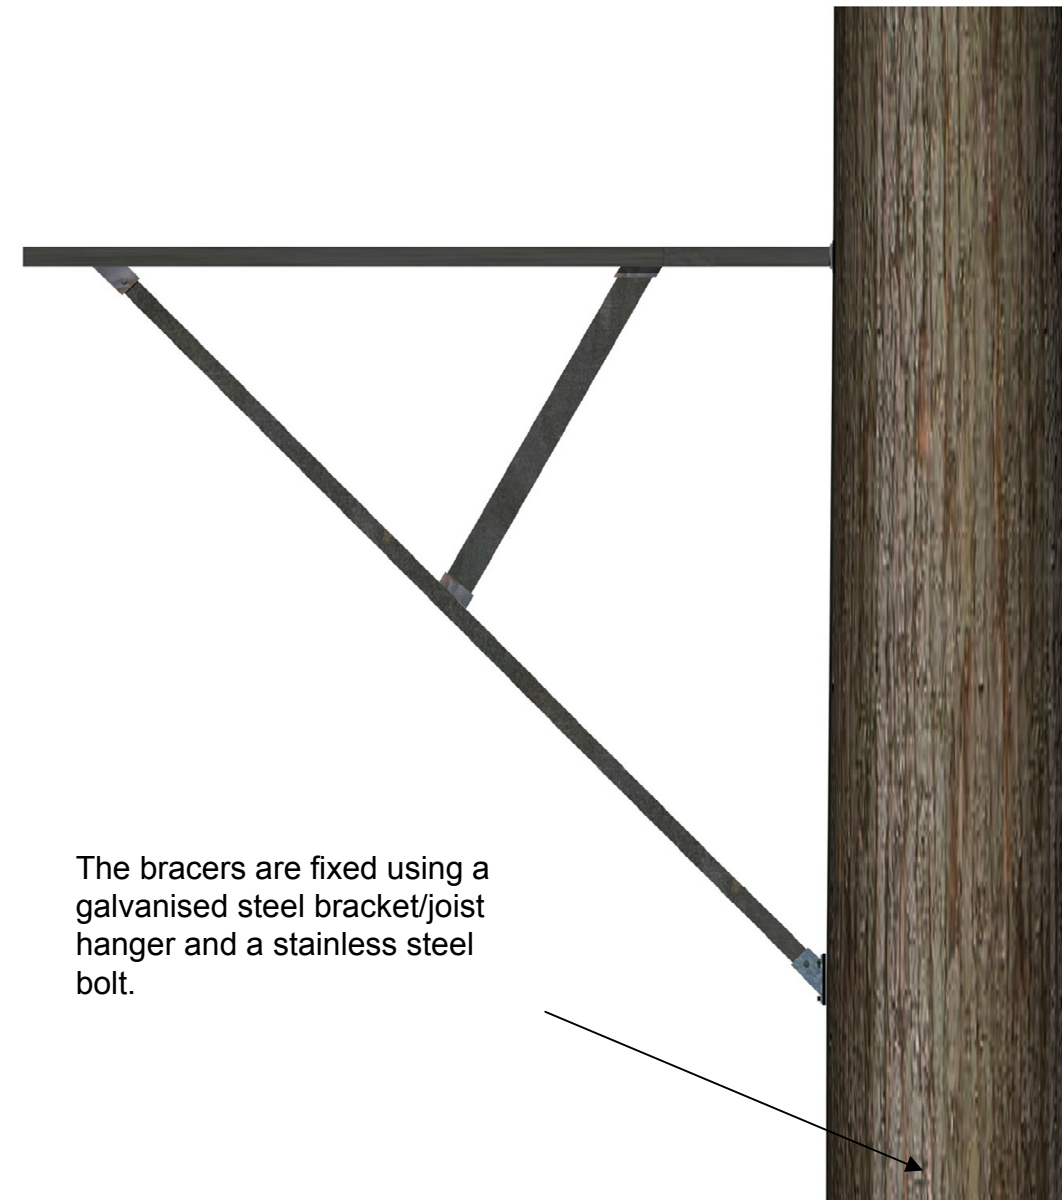

The bracers are fixed using a galvanised steel bracket/joist hanger and a stainless steel bolt.



The bolt passes through an eye-hole in the bracket and is fixed through the bark, cambium layer and sap wood and eventually into the heart wood of the tree.

By securing in this manner the tree simply grows around the fixing as though it were a limb with no negative consequences.



Blue Forest Limited

Bensfield Farm
Beech Hill
Wadhurst
East Sussex
TN5 6JR

www.blueforest.com
info@blueforest.com

Tel: +44 (0)1892 750090
Tel +44 (0)1892 782801
Fax: +44 (0)1892 750069